




PERSPEKTIV GATURUM

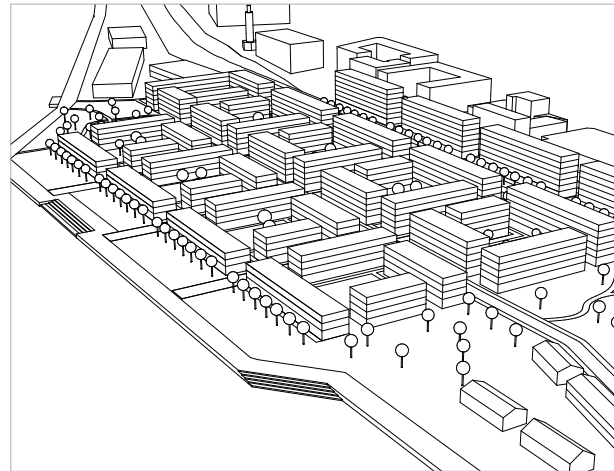


FÅGELPERSPEKTIV



PERSPEKTIV KAJPROMENAD



ILLUSTRATIONSPLAN 1:1000

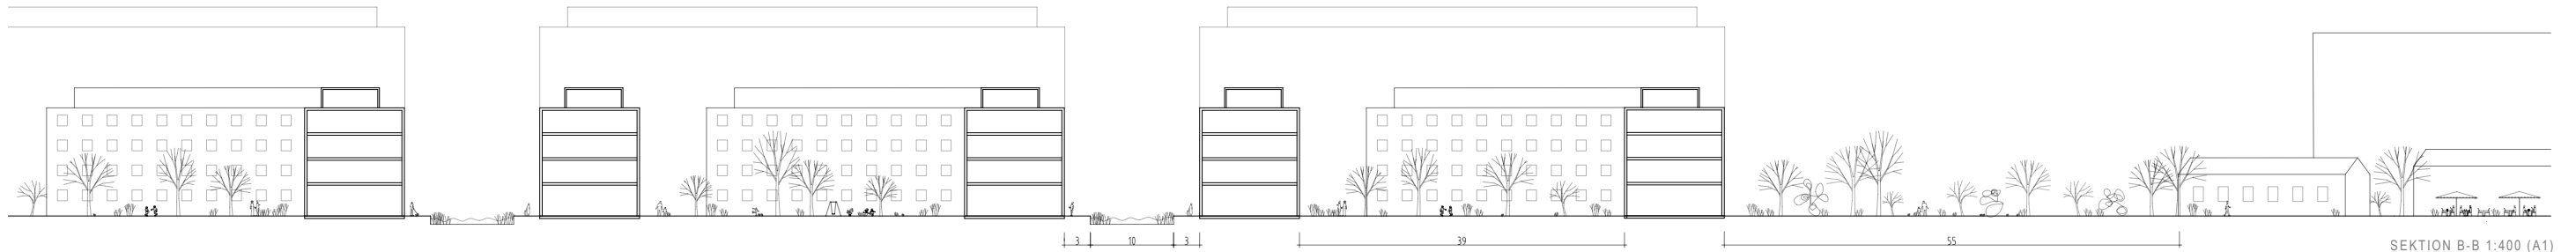

SEKTION B-B 1:400 (A1)



SEKTION A-A 1:400 (A1)