

ORUST EXTENDING

DEVELOPING EXISTING LOCAL STRUCTURES

Ebba Barkfors
Larissa Müller
Victor Hjalmarsson





0 600 1200 1800 m
Skala 1:13 900. SWEREF 99 TM. RH 2000.

N 645
LANTMÄTERIET



0 20 40 60 m
Skala 1:500. SWEREF 99 TM. RH 2000.

N 645

LANTMÄTERIET



Today there are many barns but few spaces that can be used also in the winter



Lina Edberg
Process manager at Spotlight Orust

When you live in the countryside, you want proximity to buy locally grown food without having to go that far.



Rickard Karlsson
Head of planning office

There are a lot of different businesses here that benefit from each other. The professional life here is good.




Peter Karlsson
Owner of Mejeriet


There are many at Orust who start companies based on hobby interests




Margareta Andersson
volunteer at Orust Återbruk

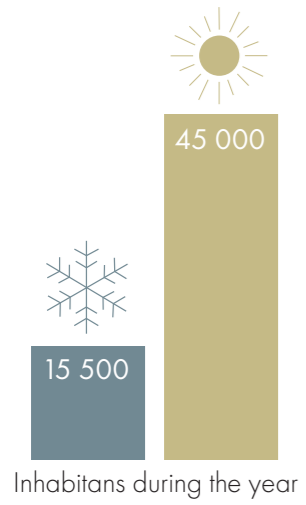


Bringing the knowledge, hobbies and production to our building
to create a junction in Orust.

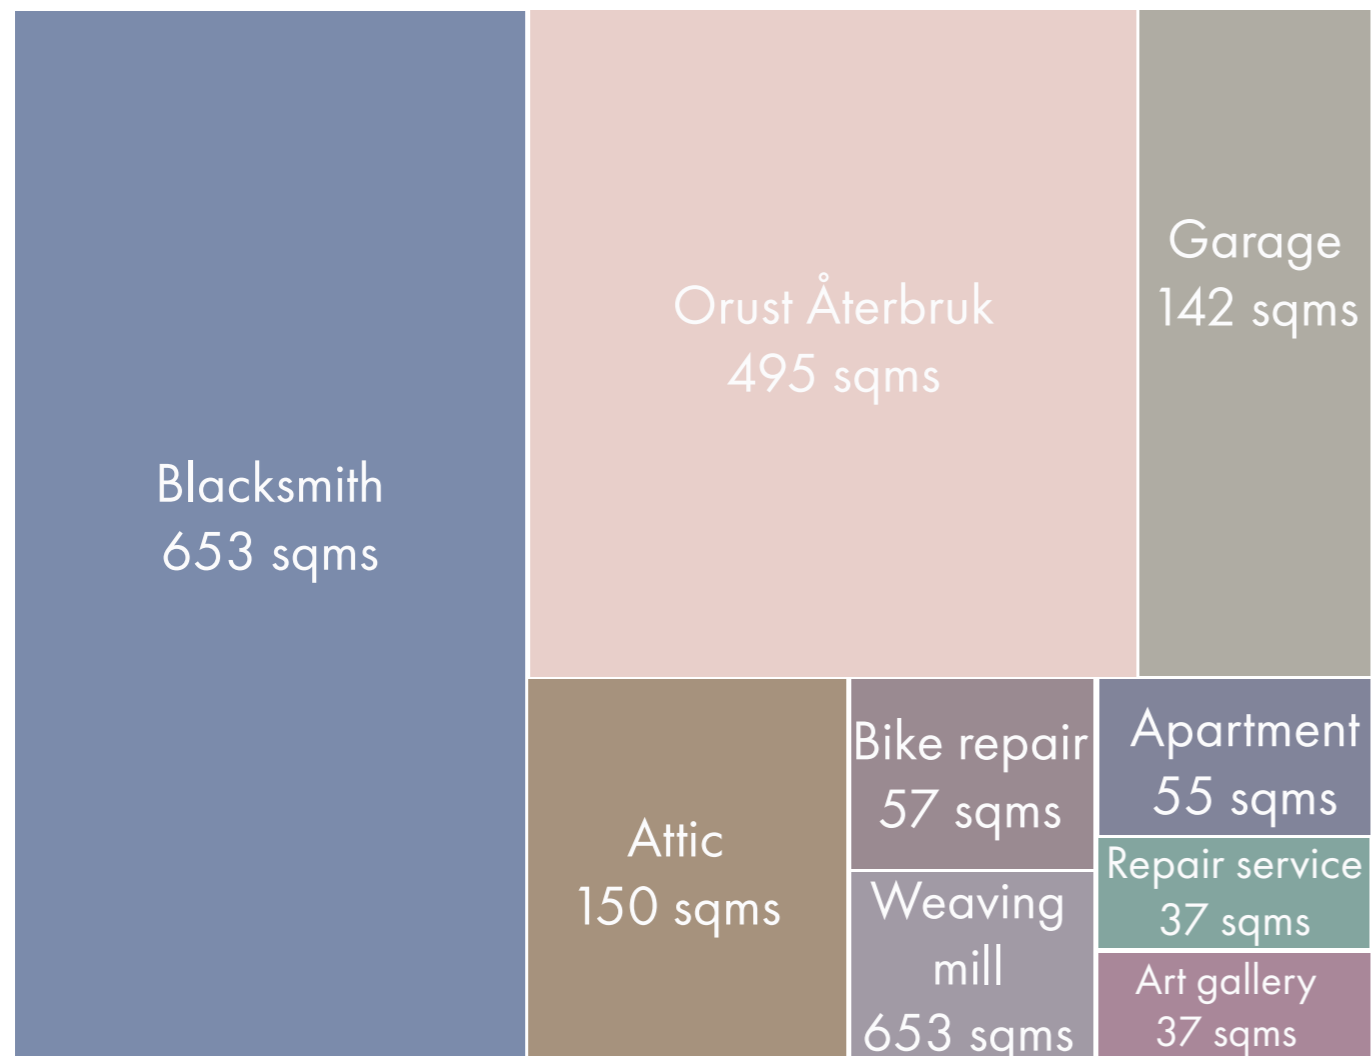

ORIGINAL

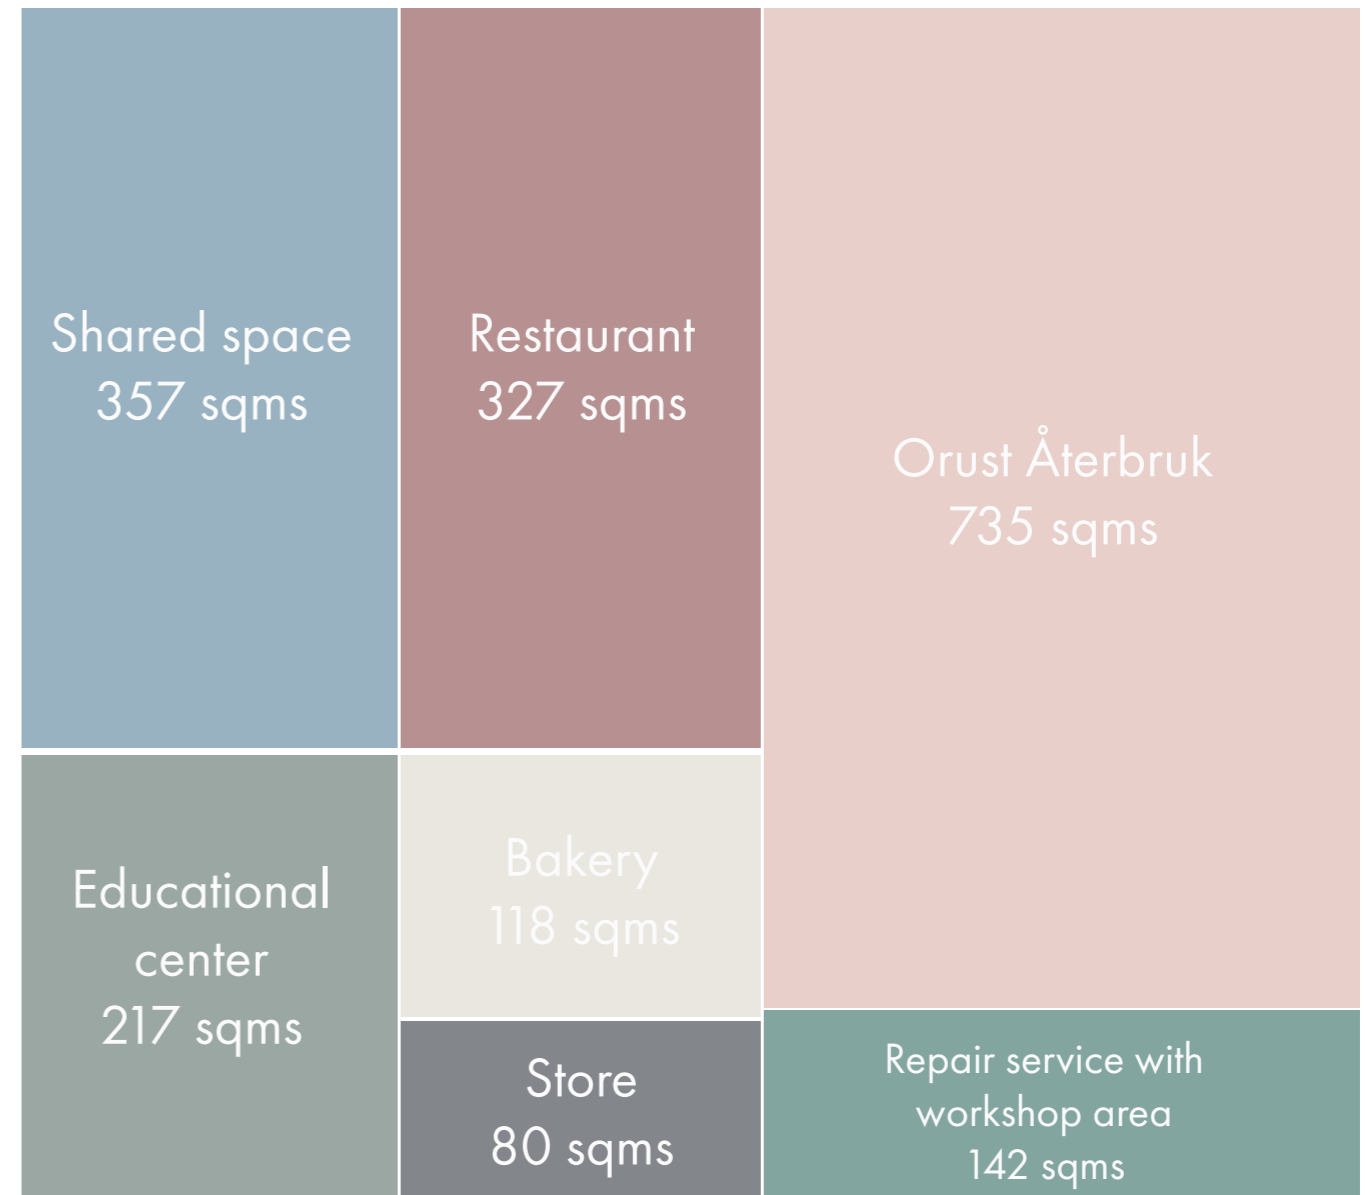


OUR VERSION

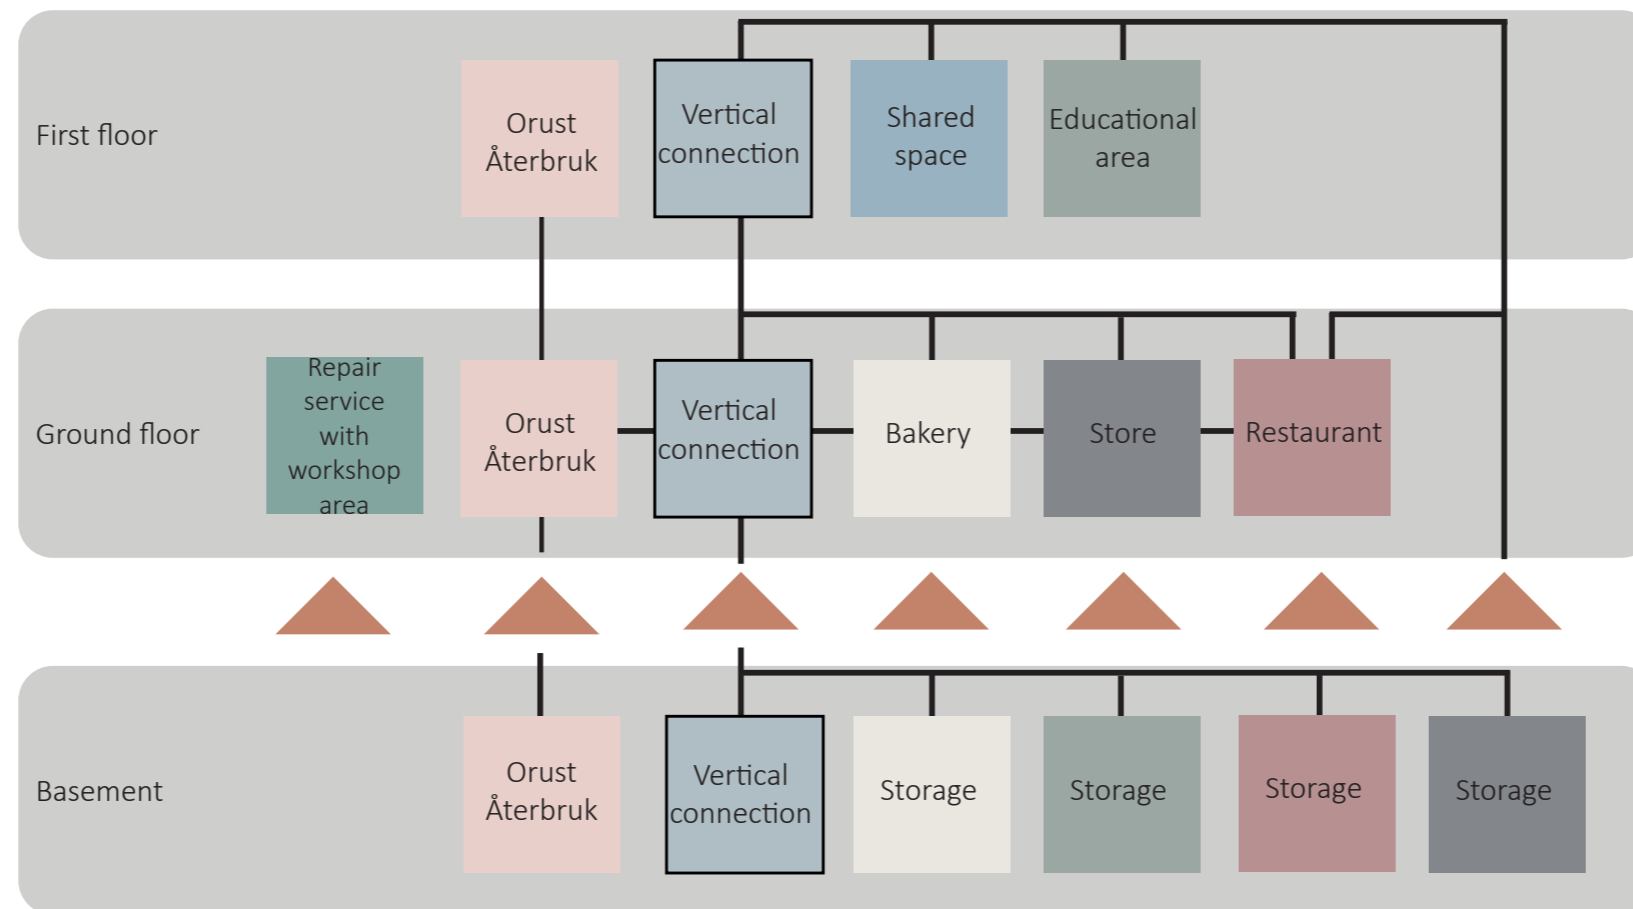


OUR VERSION


FLOW DIAGRAM

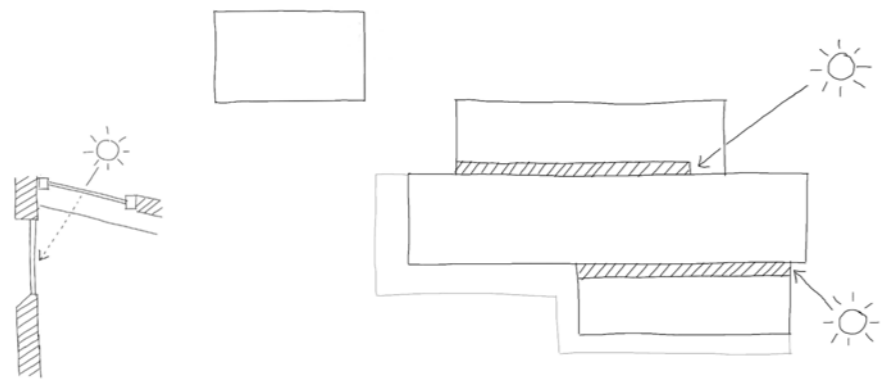


Integrate natural light through extensions

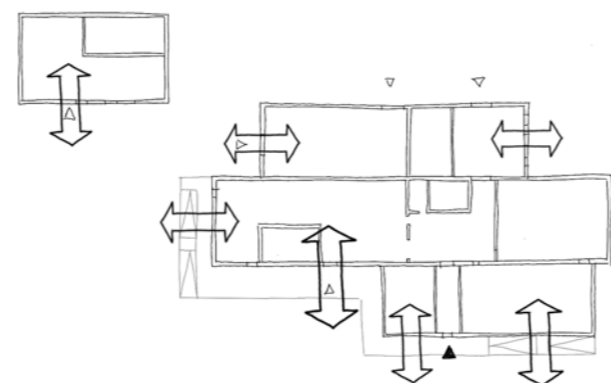


















connection between inside and outside

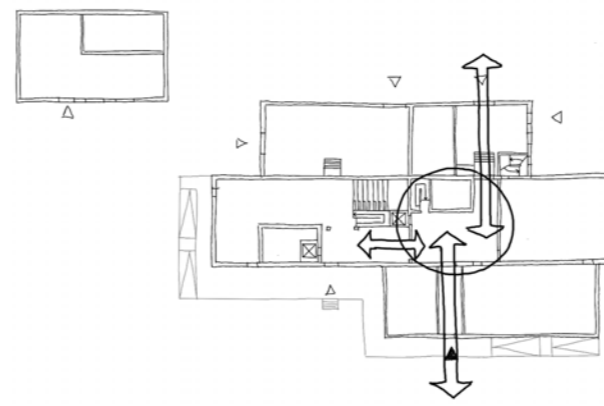


visable and clear vertical connection

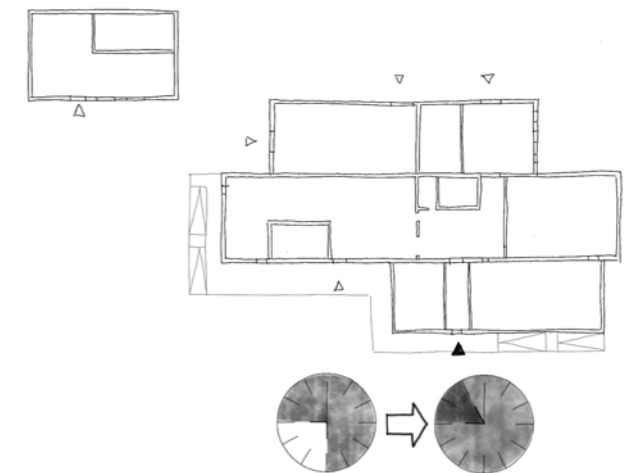


public and active building

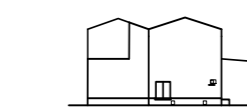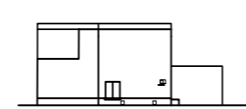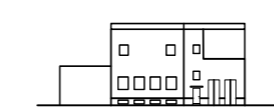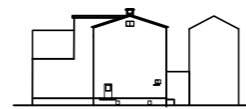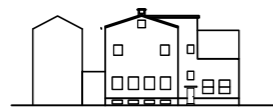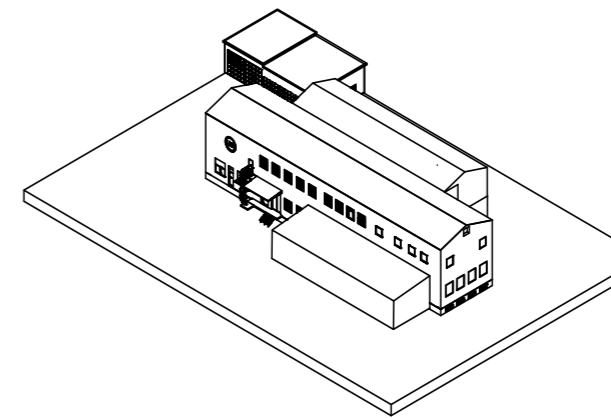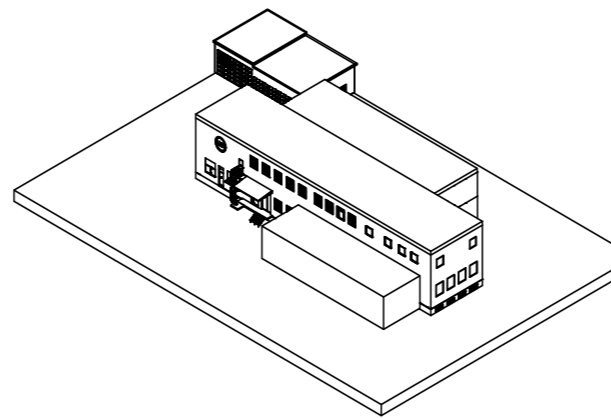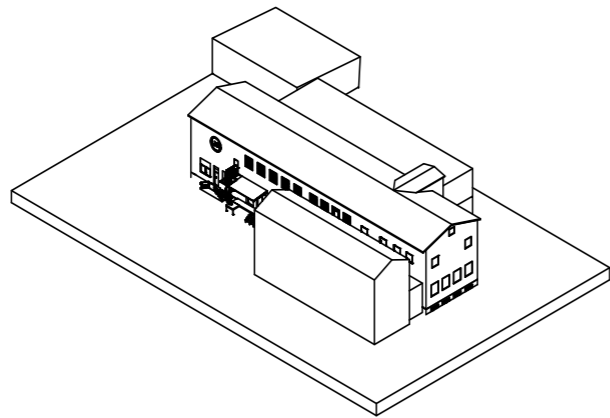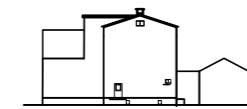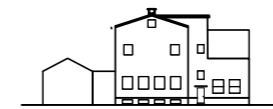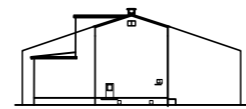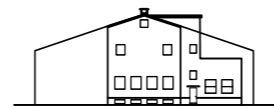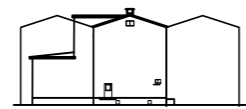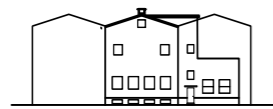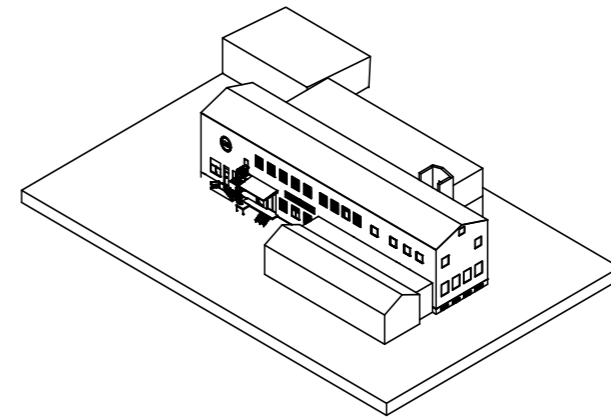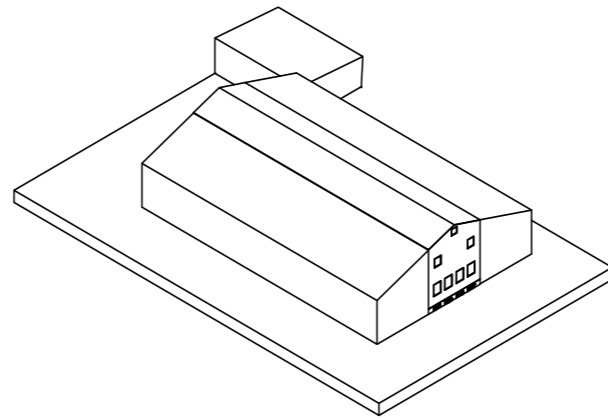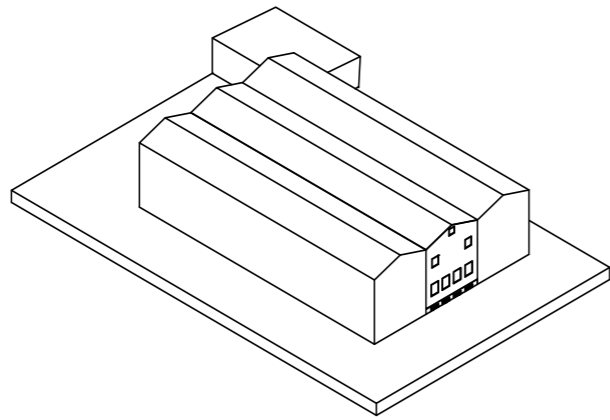






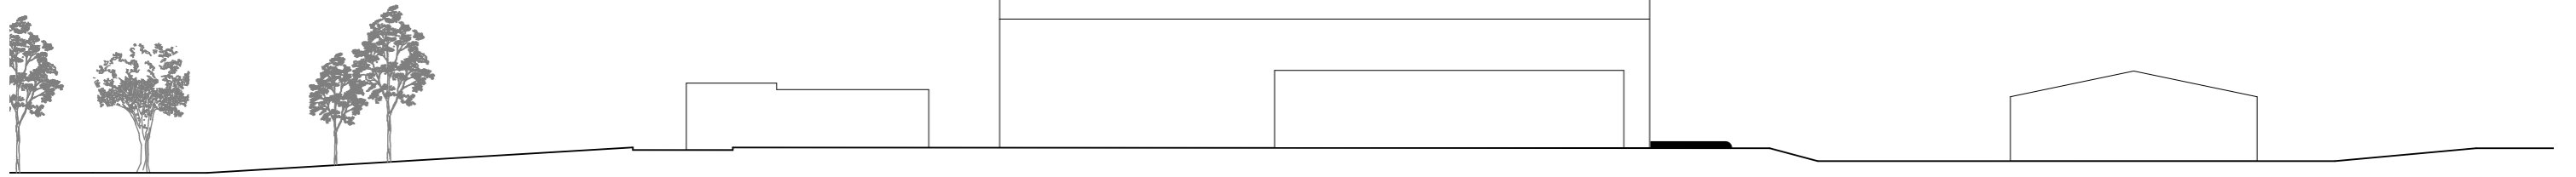



SECTION WEST 1:500

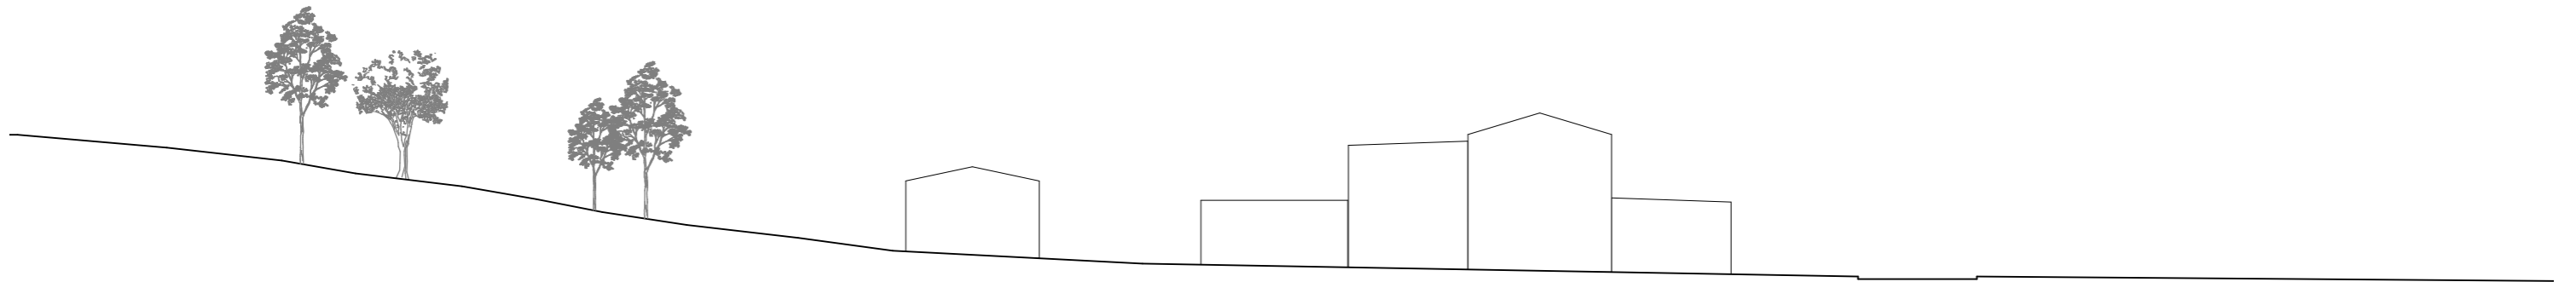


SECTION 1:500

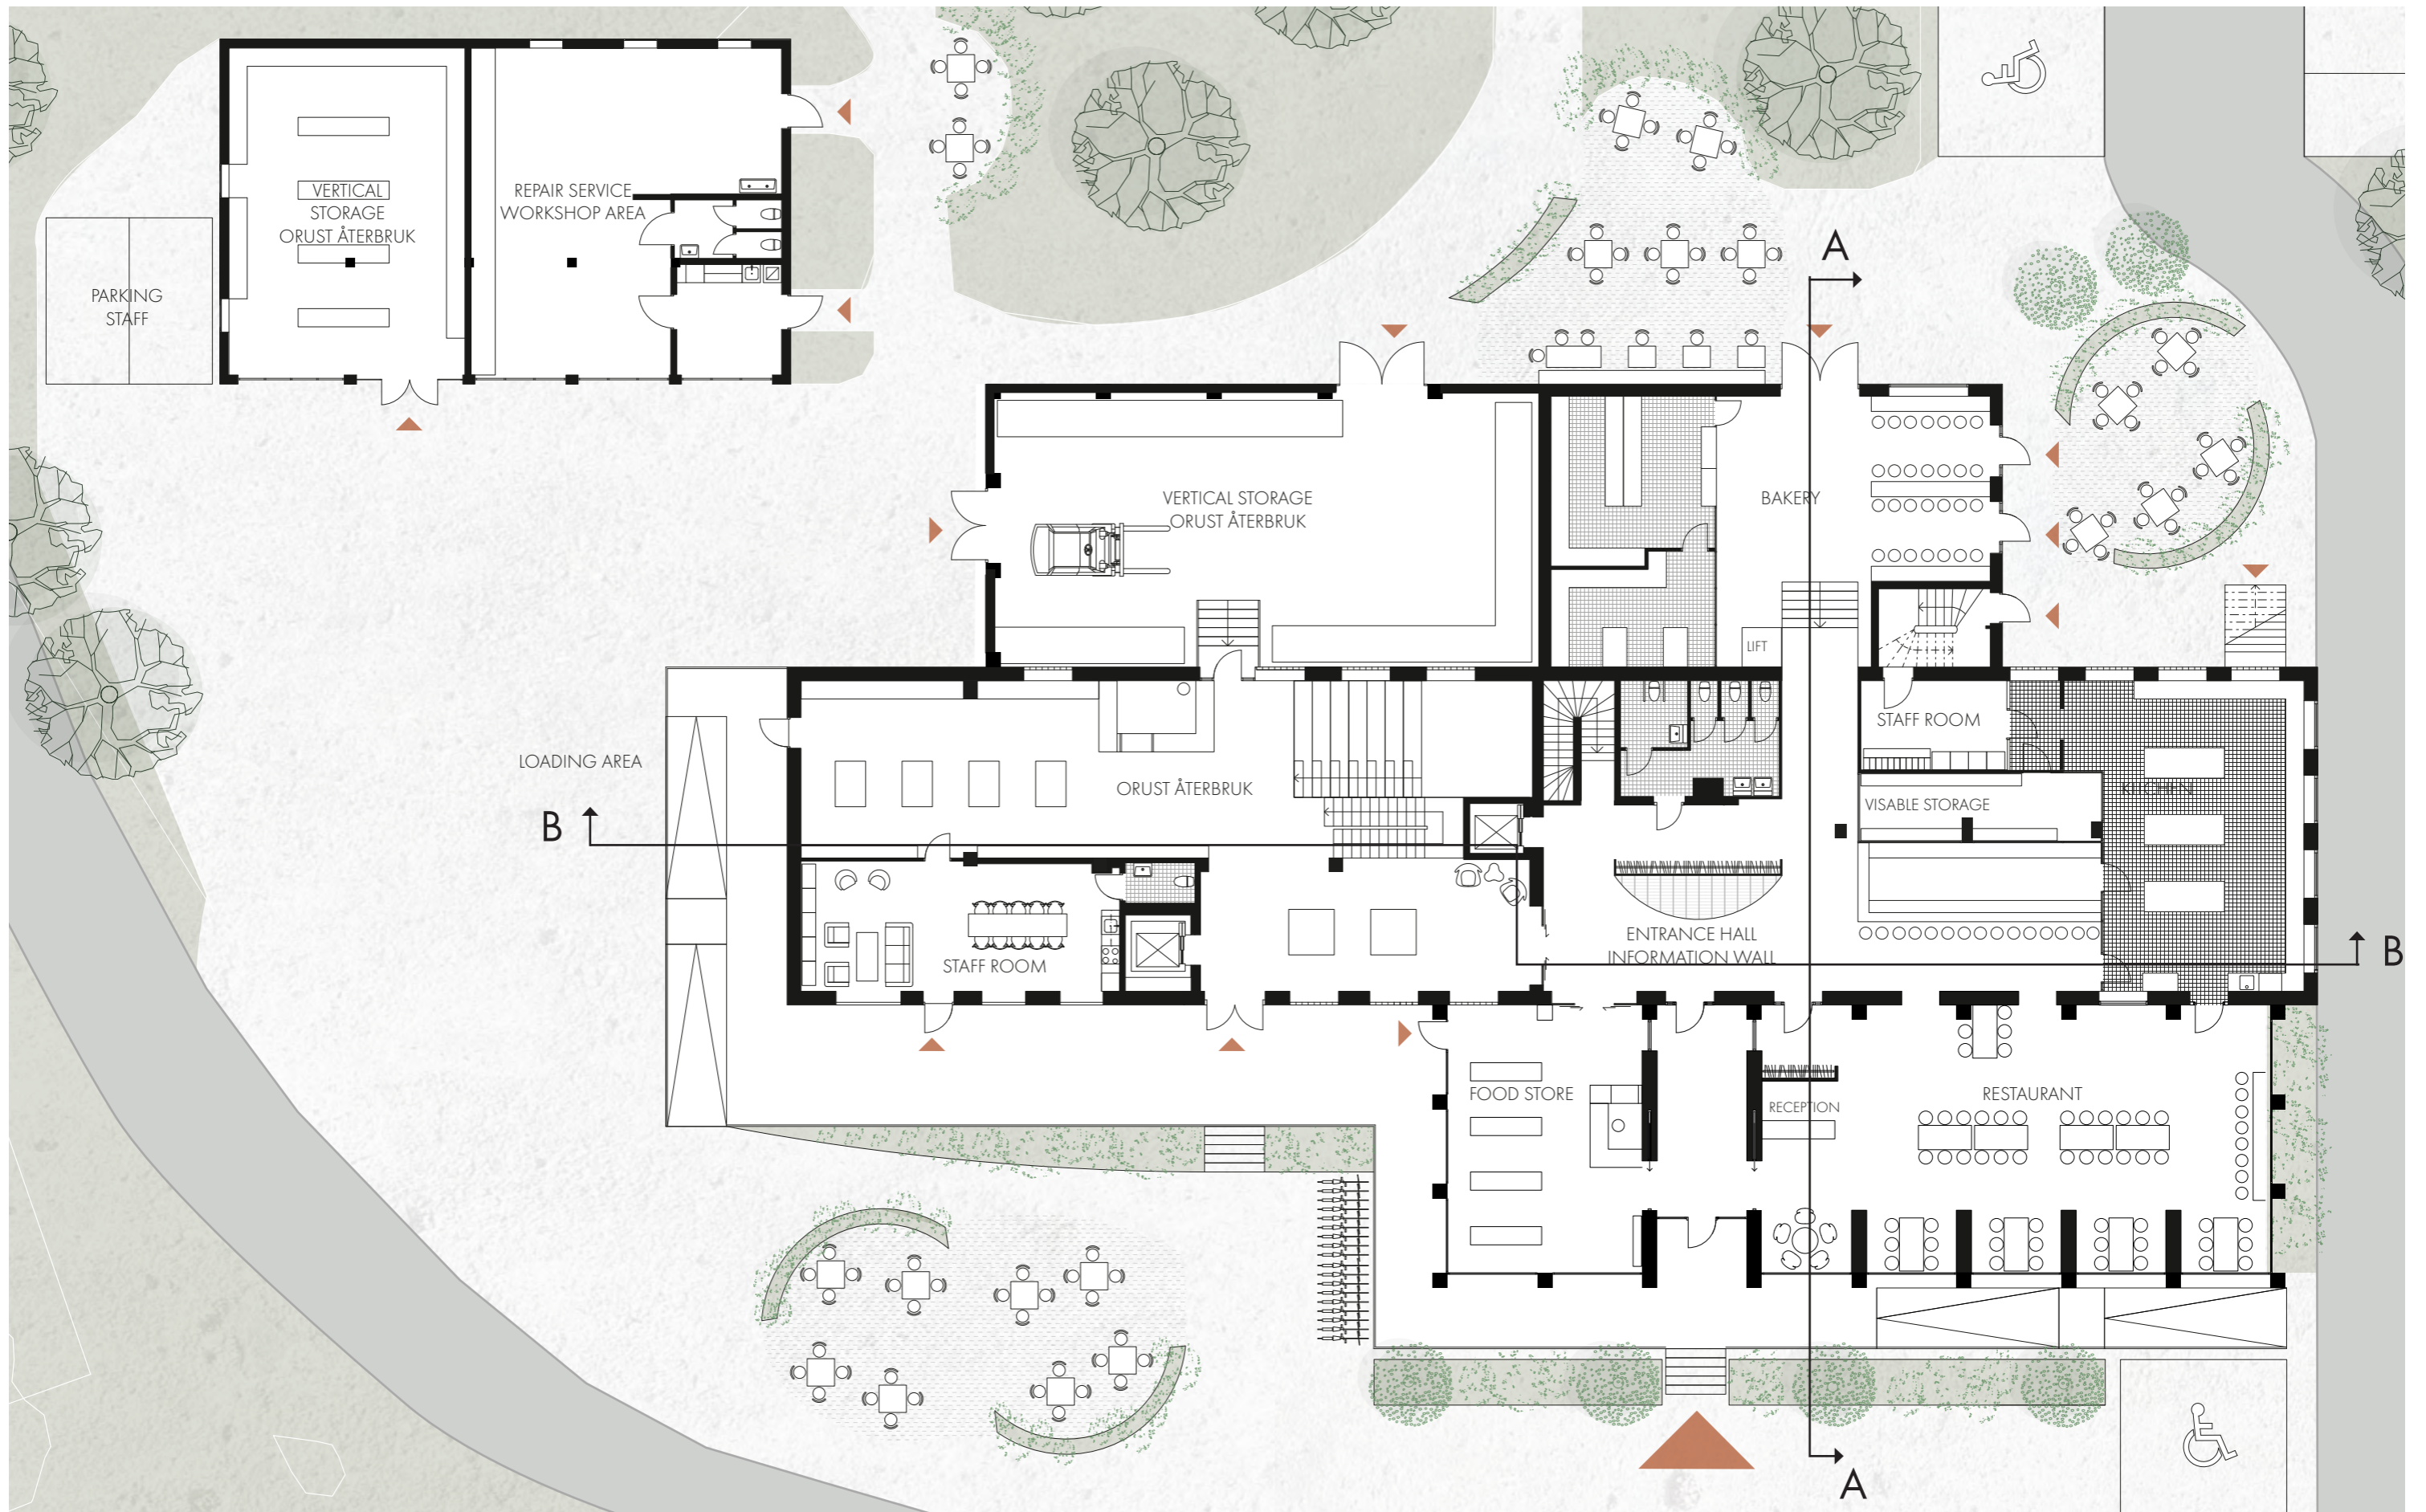


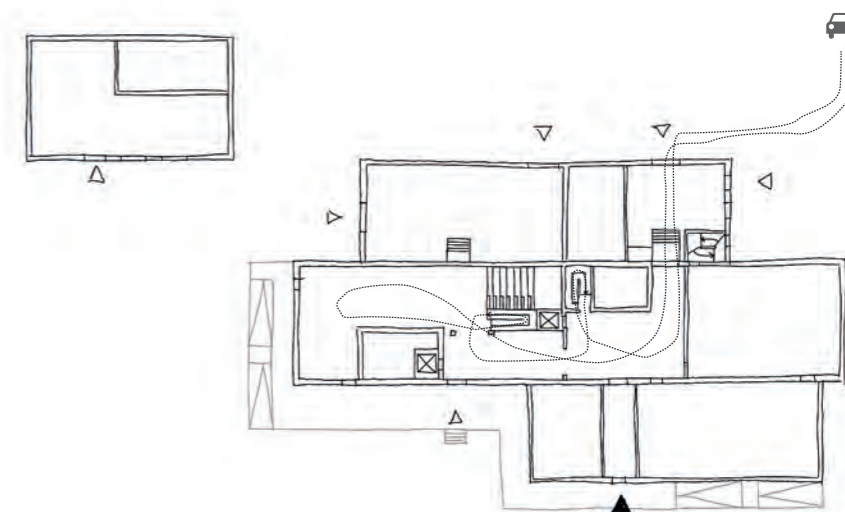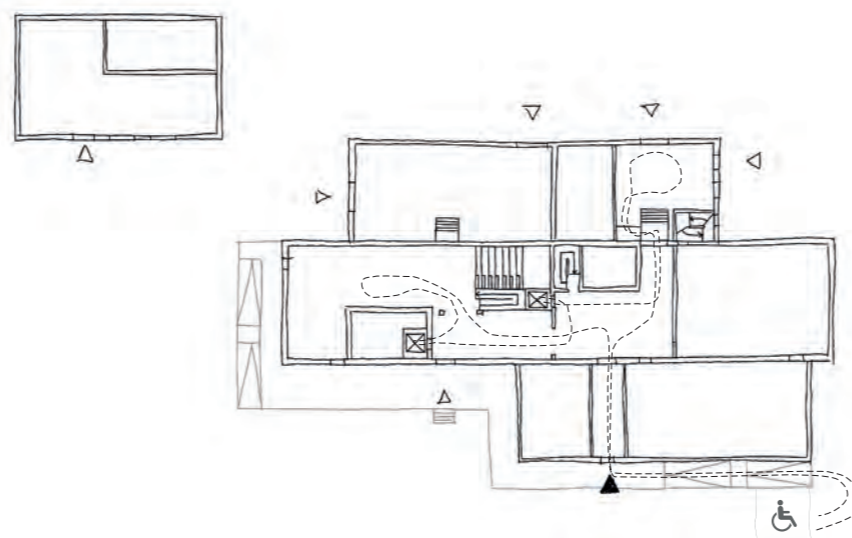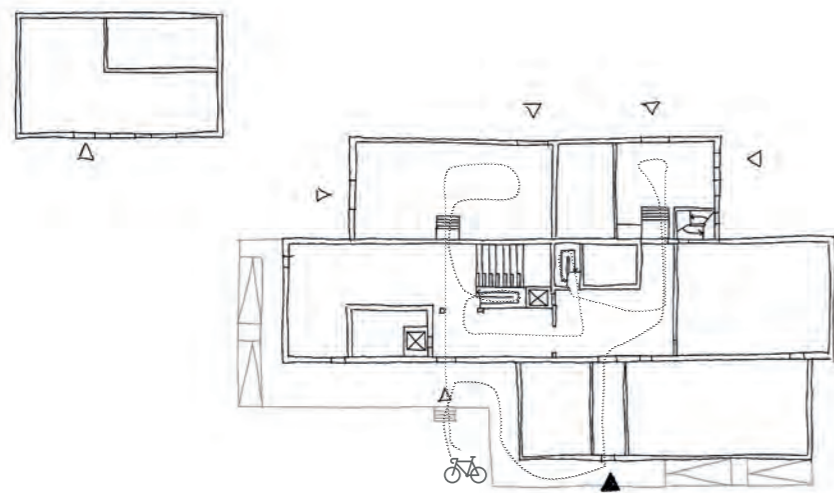


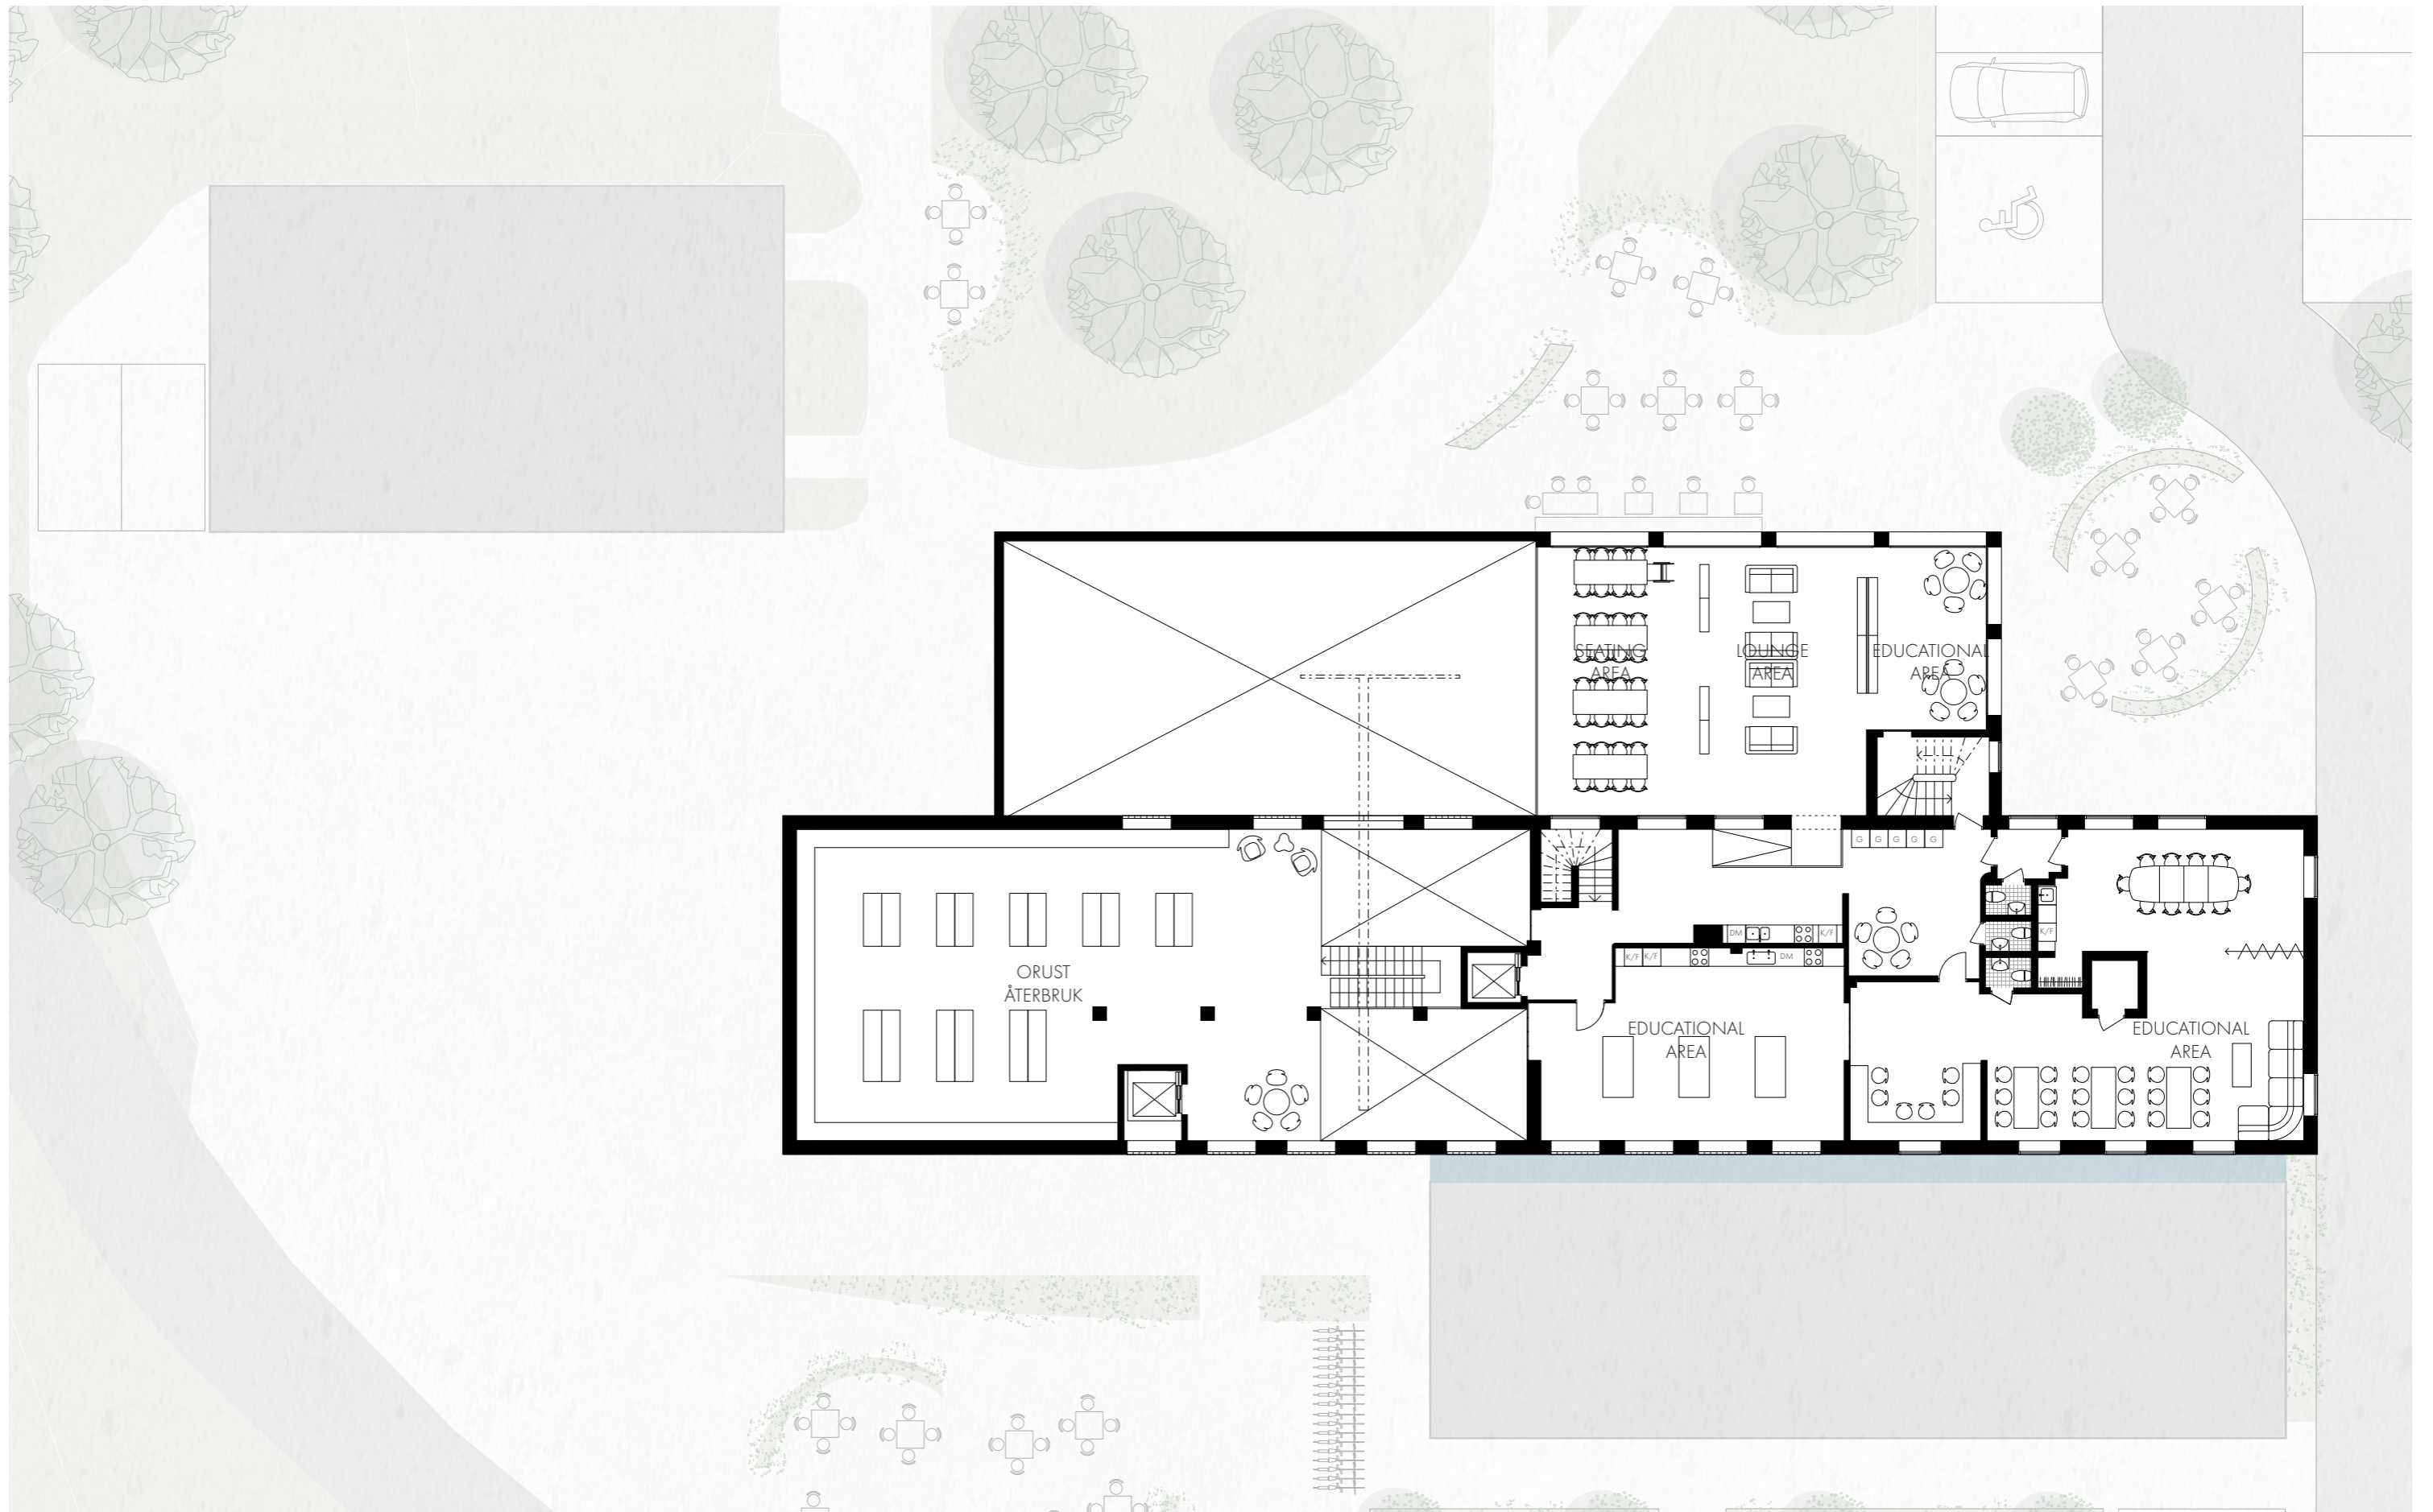


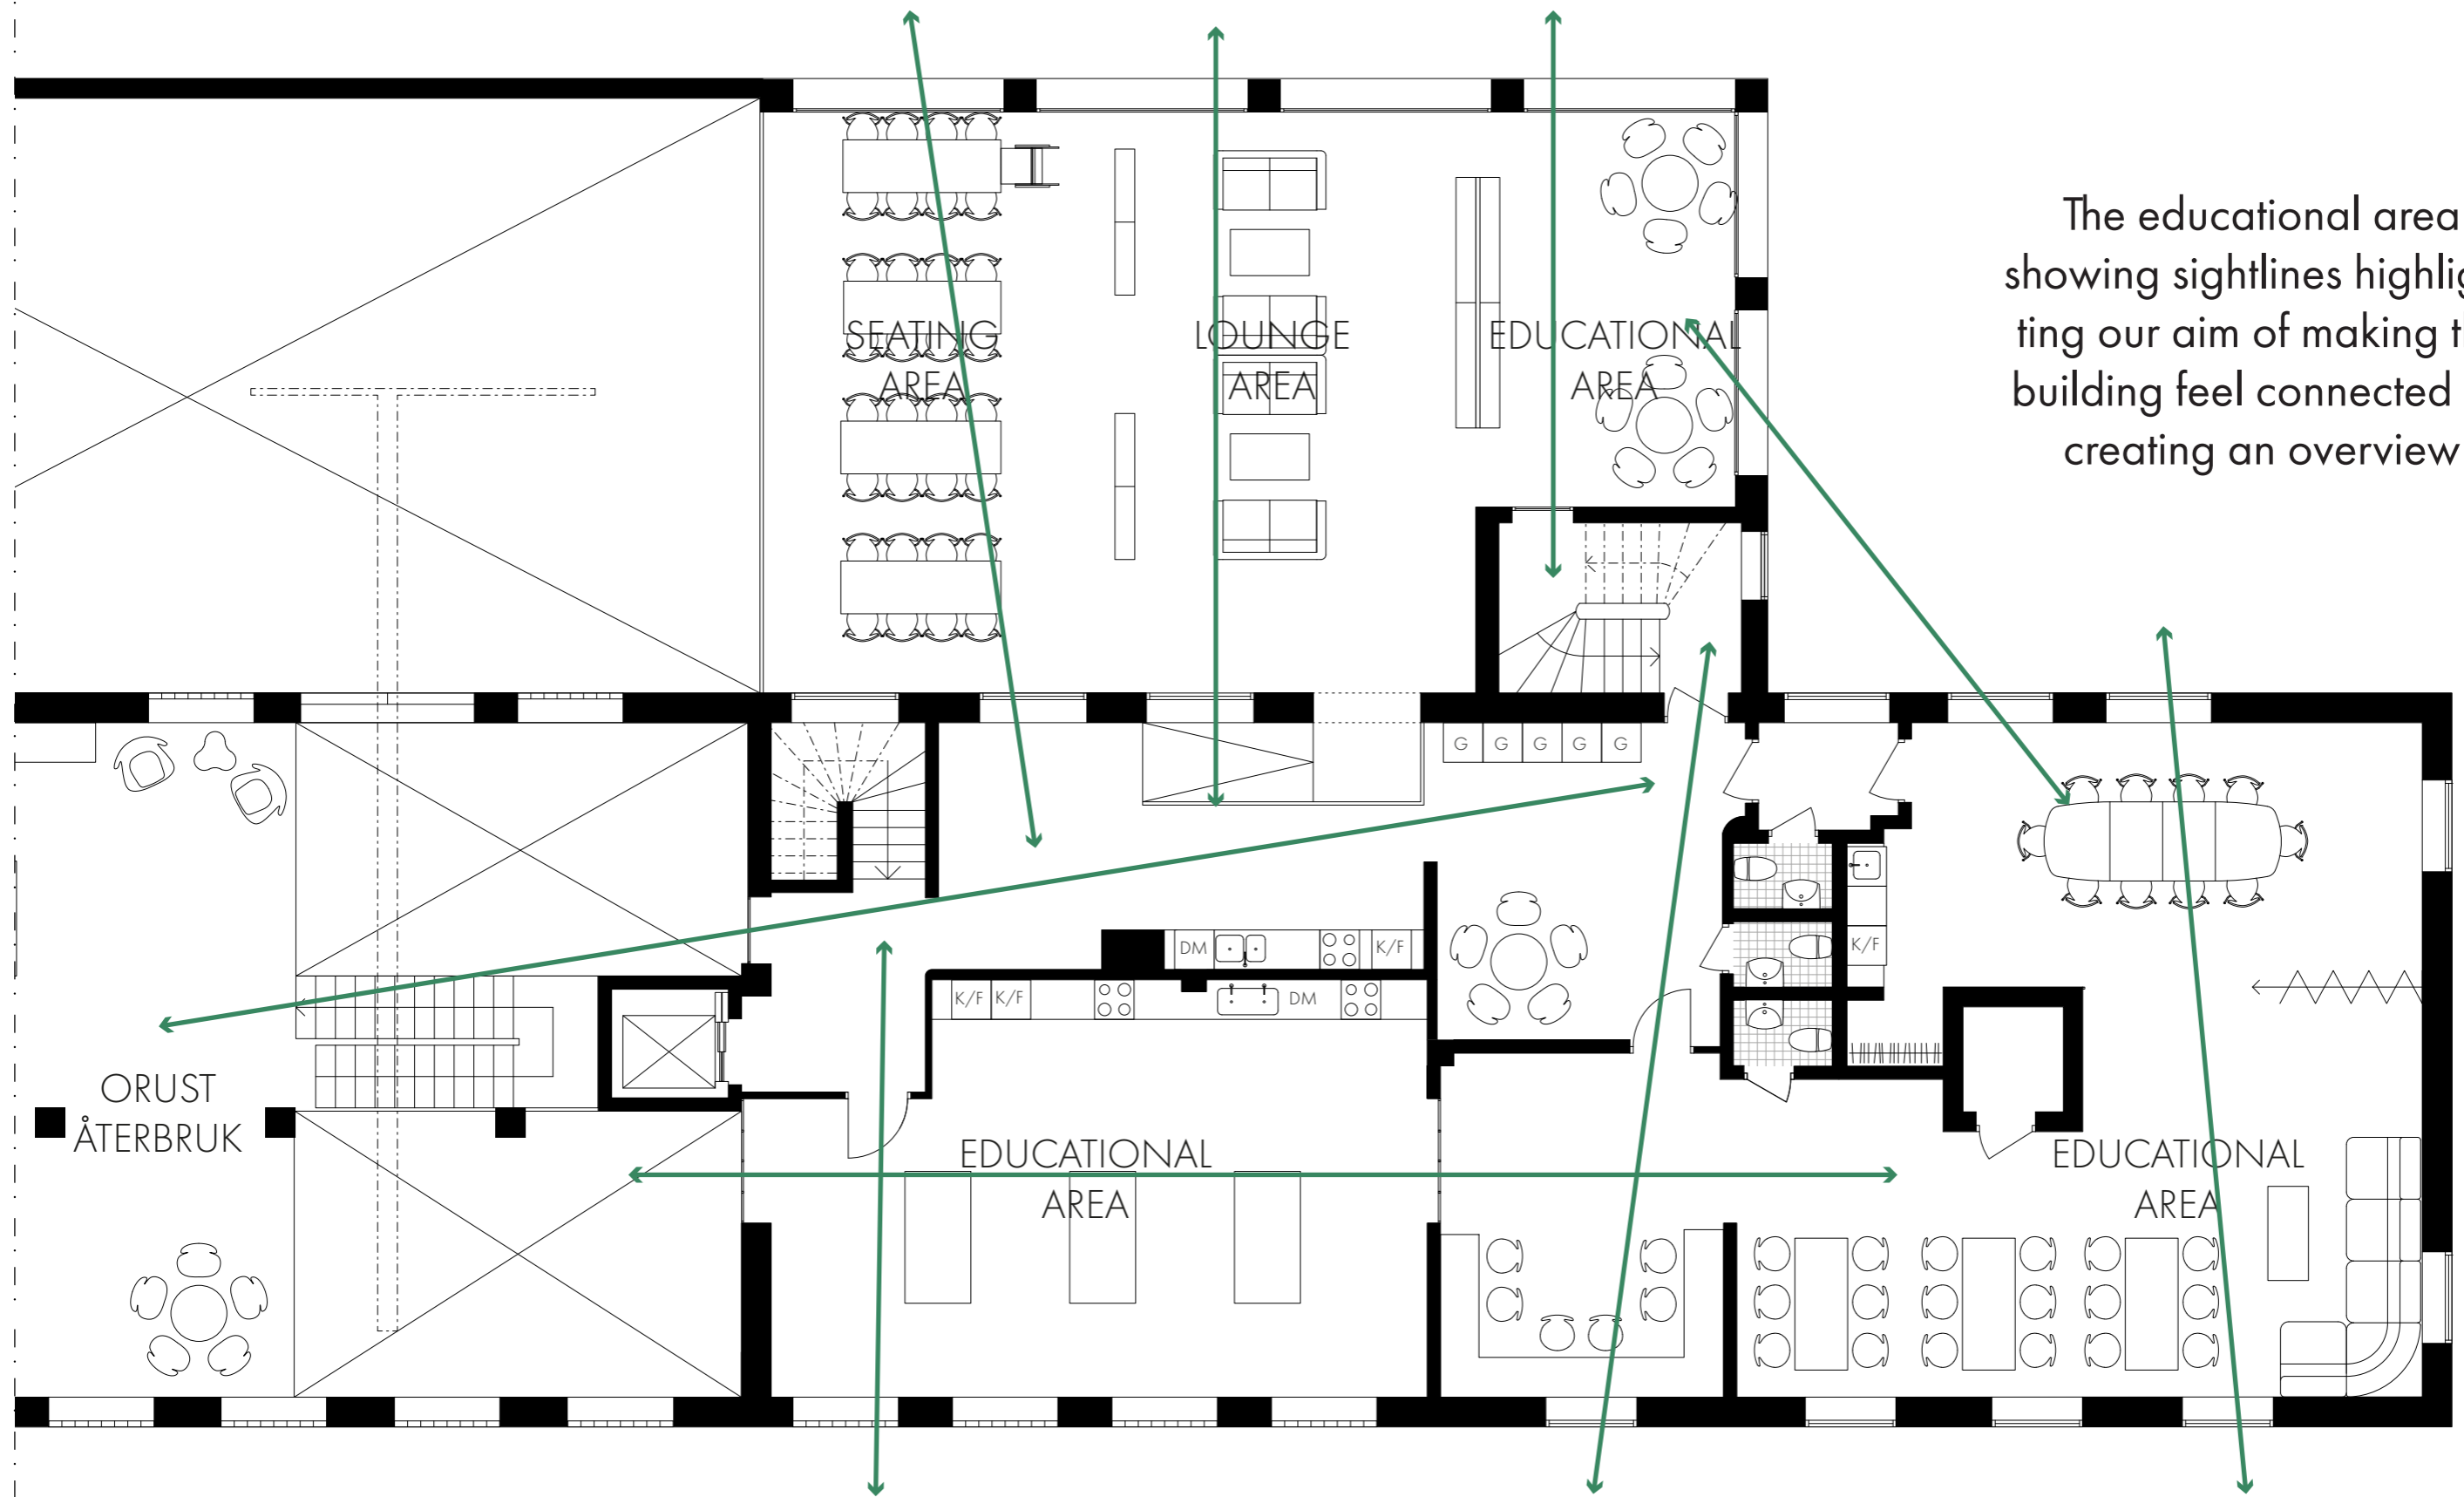


The educational area showing sightlines highlighting our aim of making the building feel connected by creating an overview

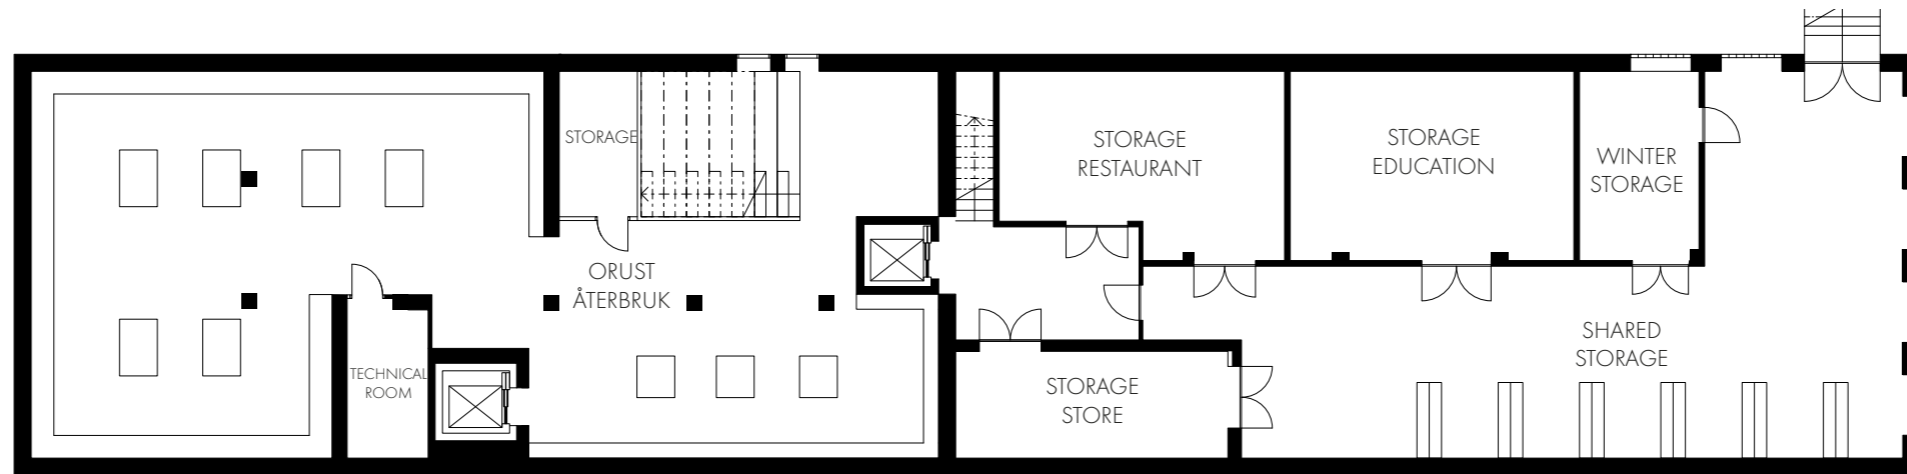


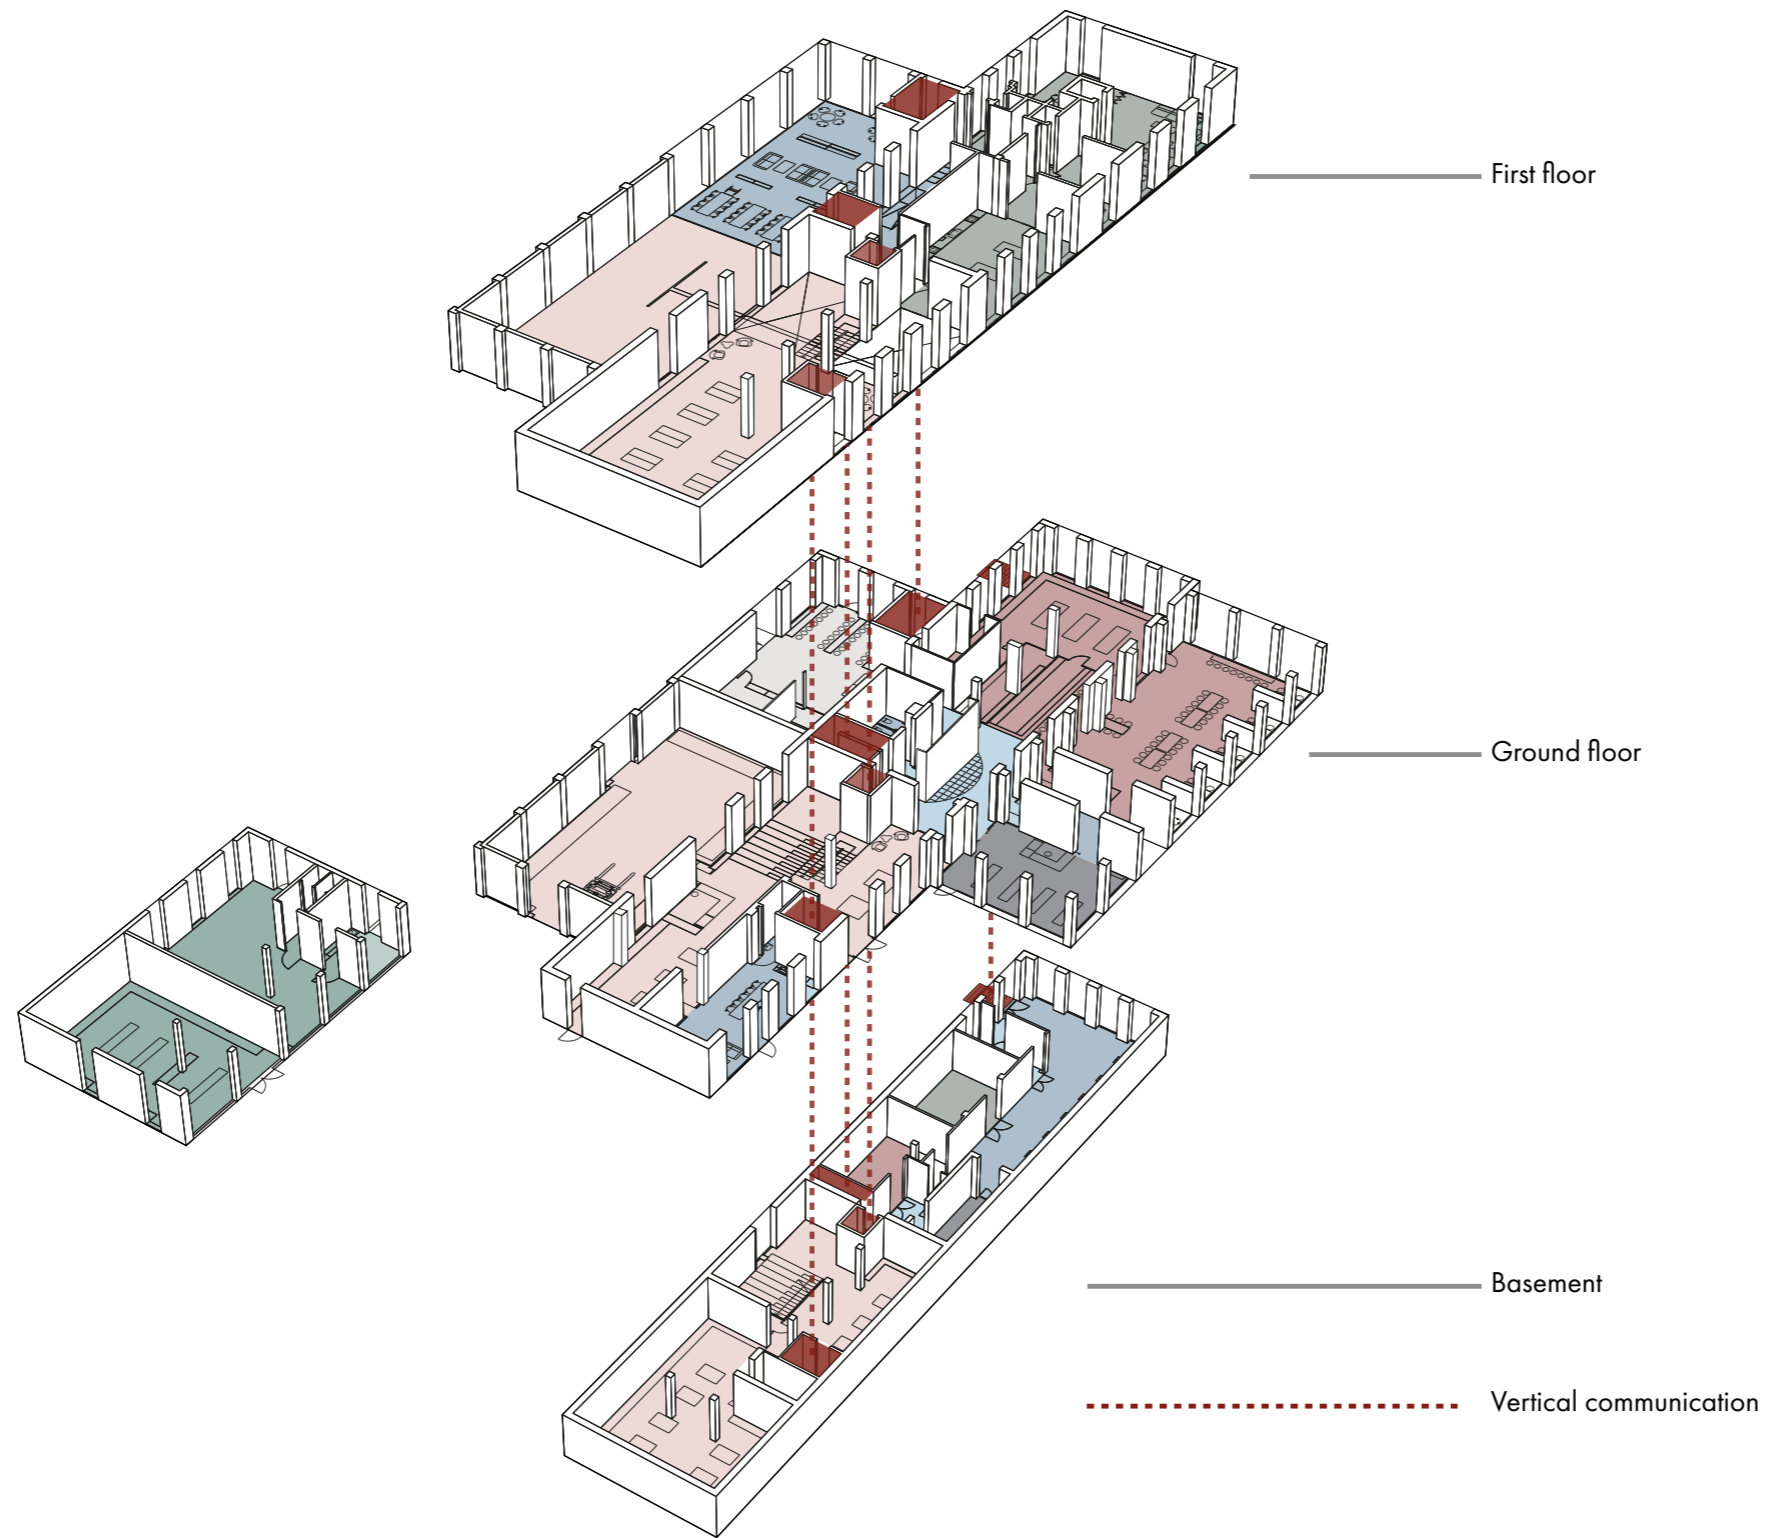

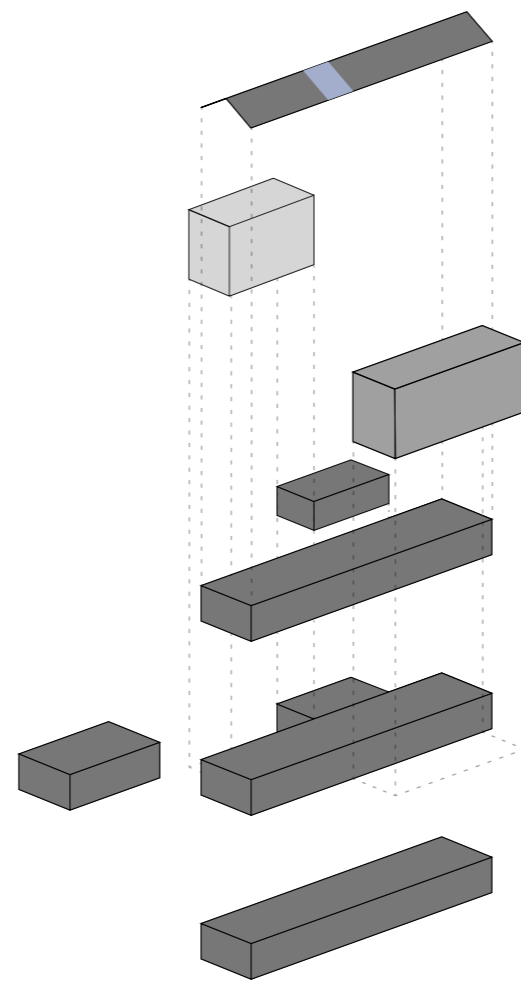


1 2 3

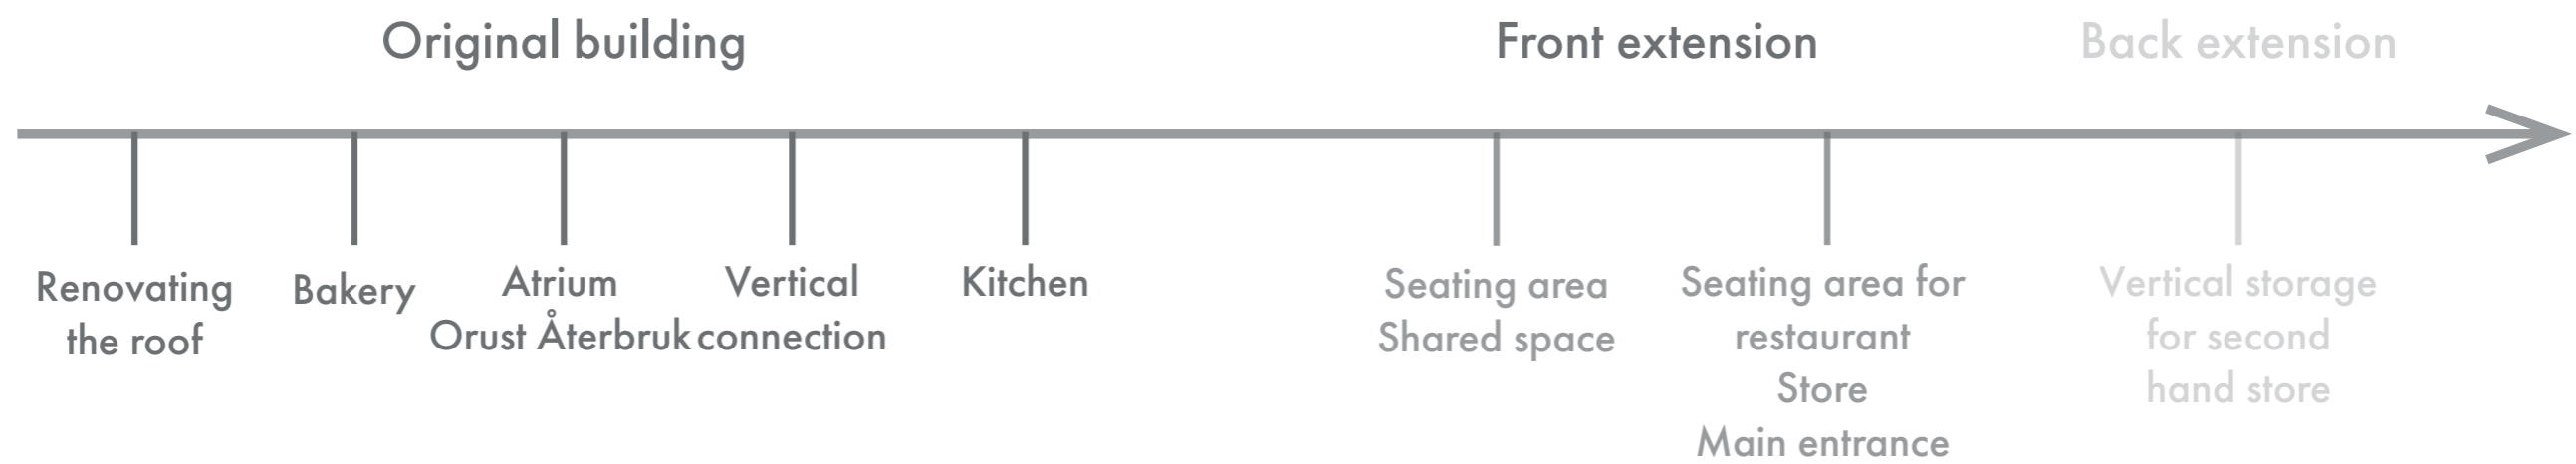

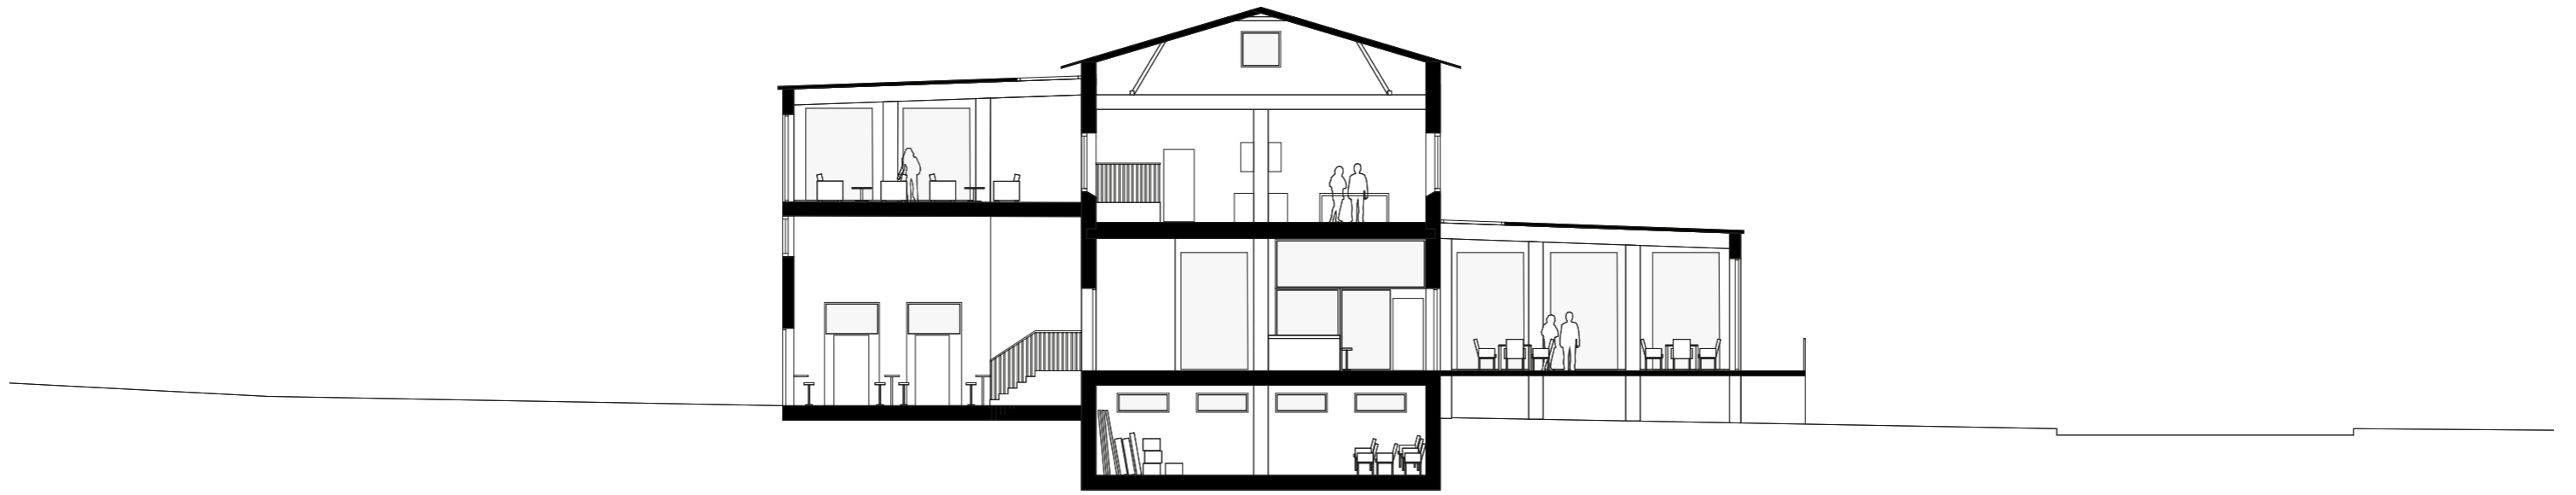


SECTION A-A 1:200

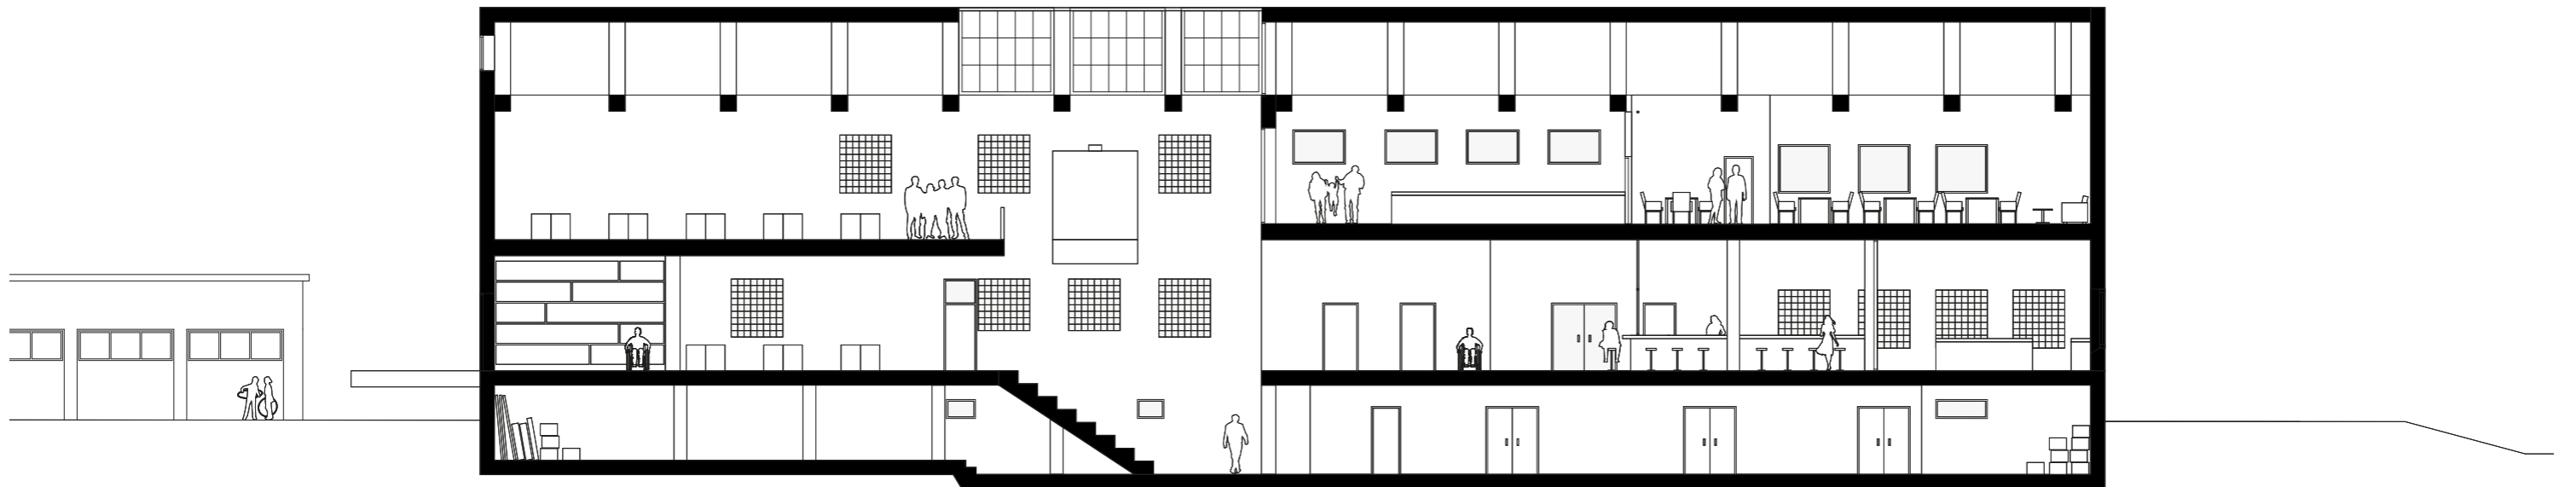


SECTIONS 1:200




FACADE SOUTH 1:200

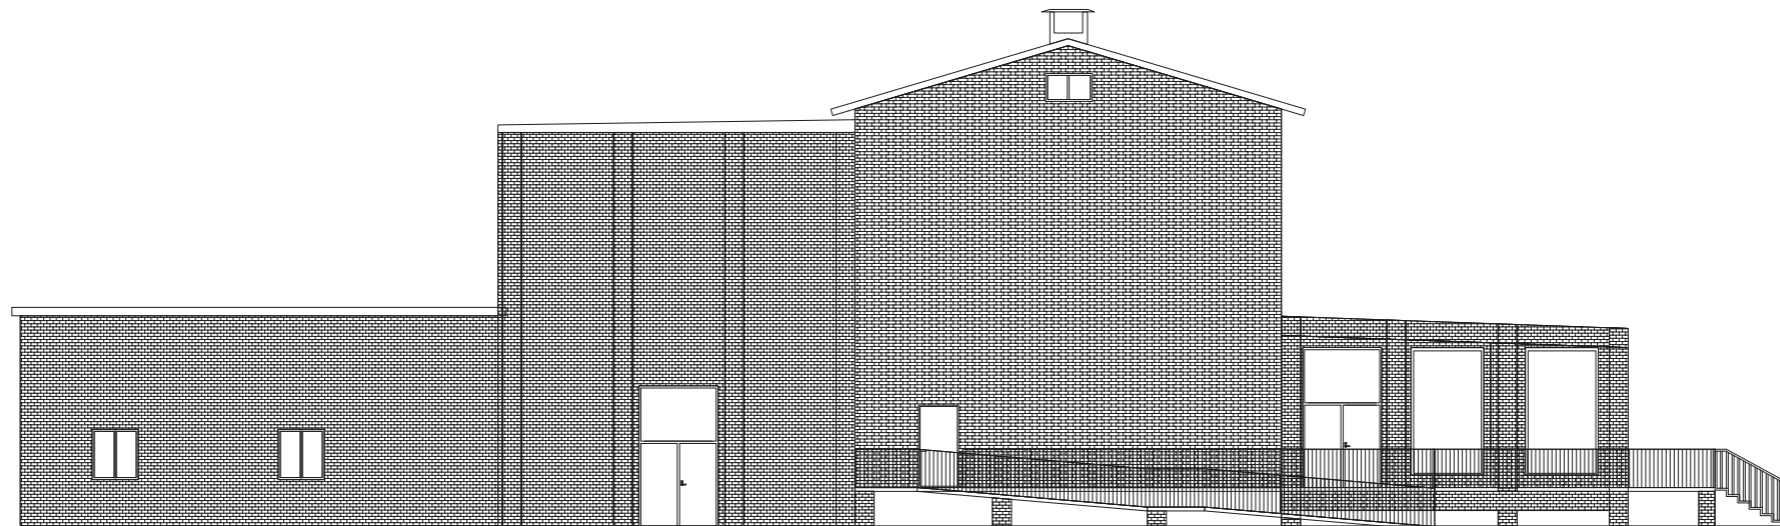



FACADE NORTH 1:200


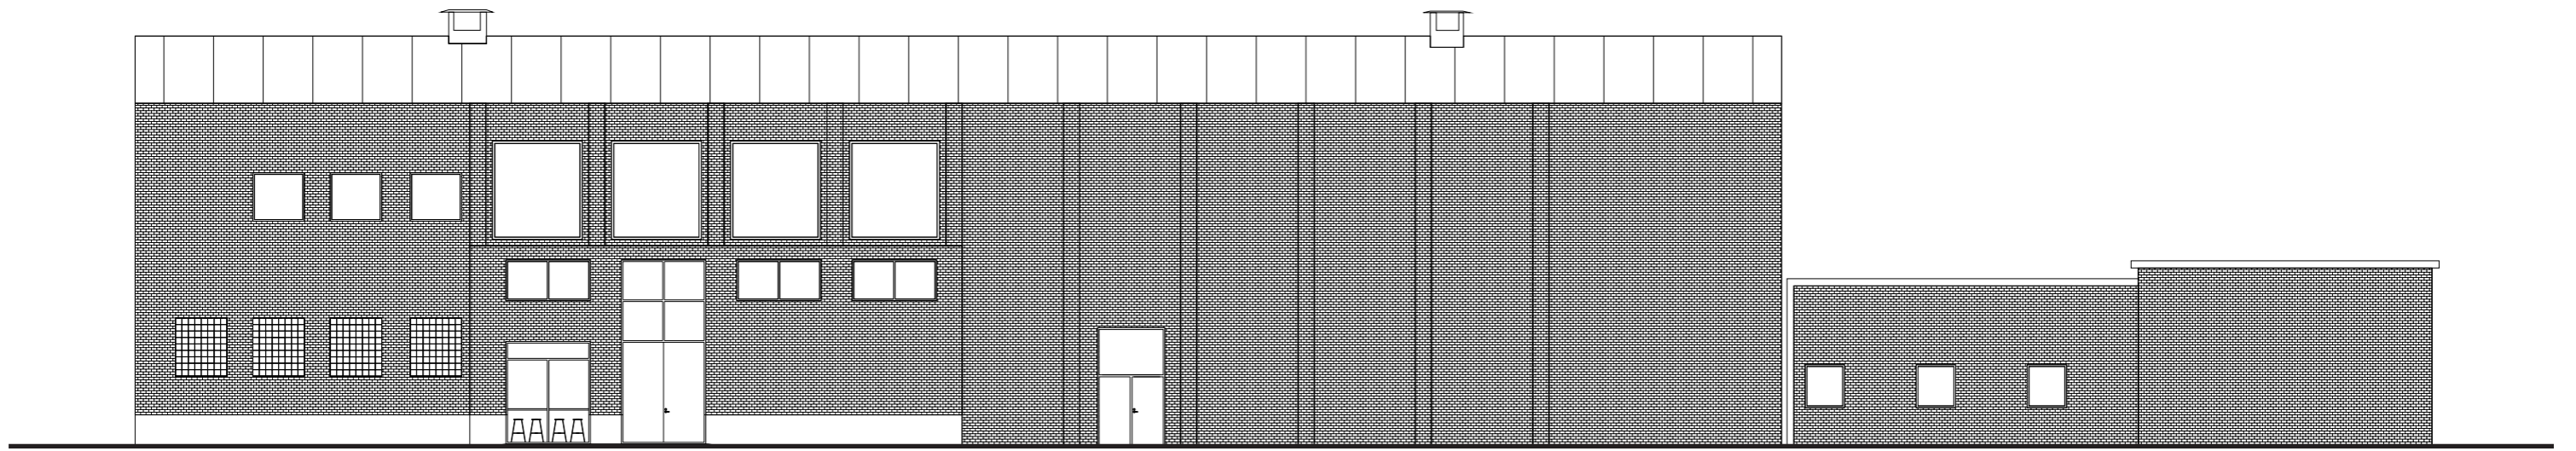


FACADE EAST 1:200

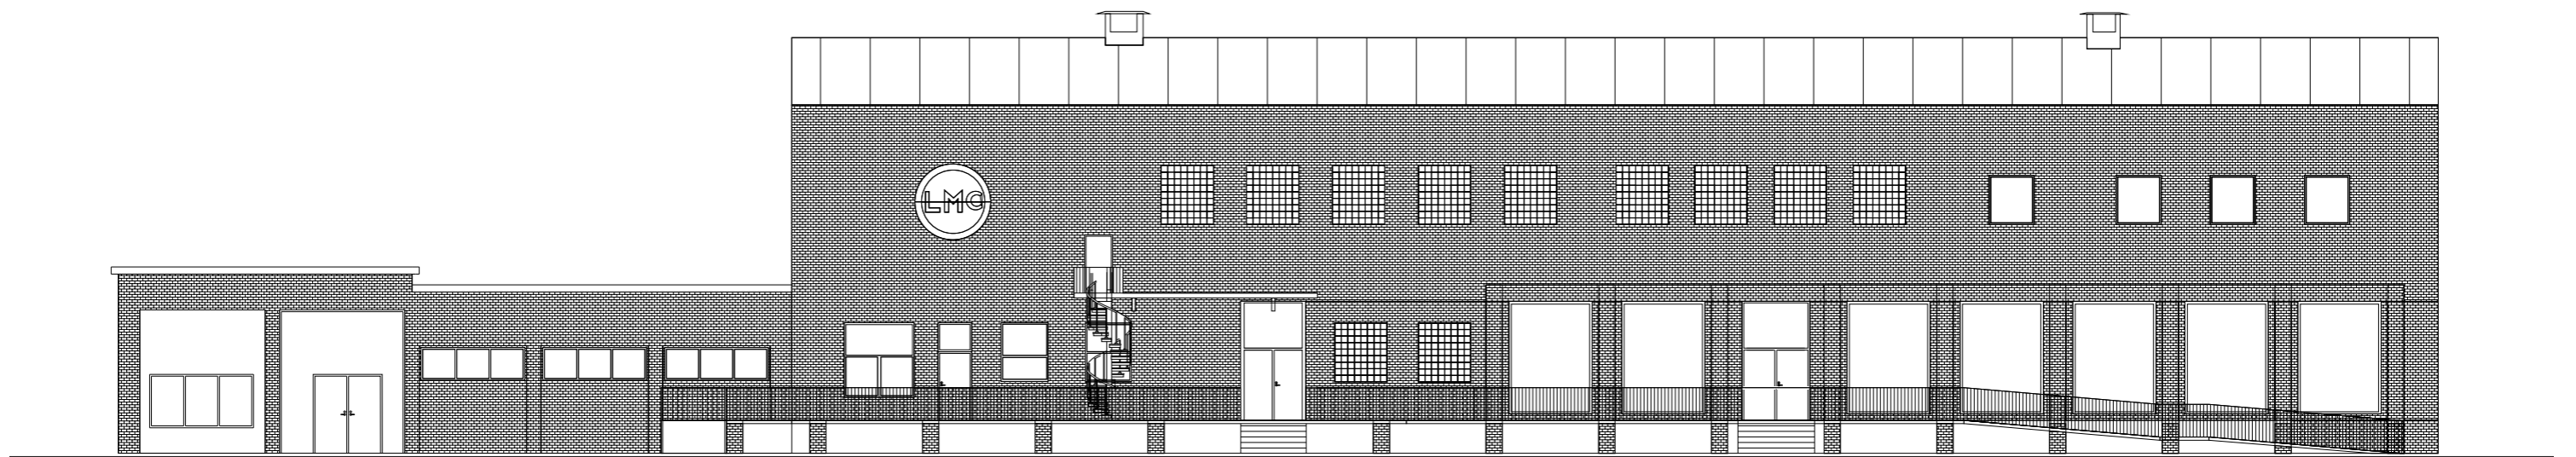


FACADE WEST 1:200

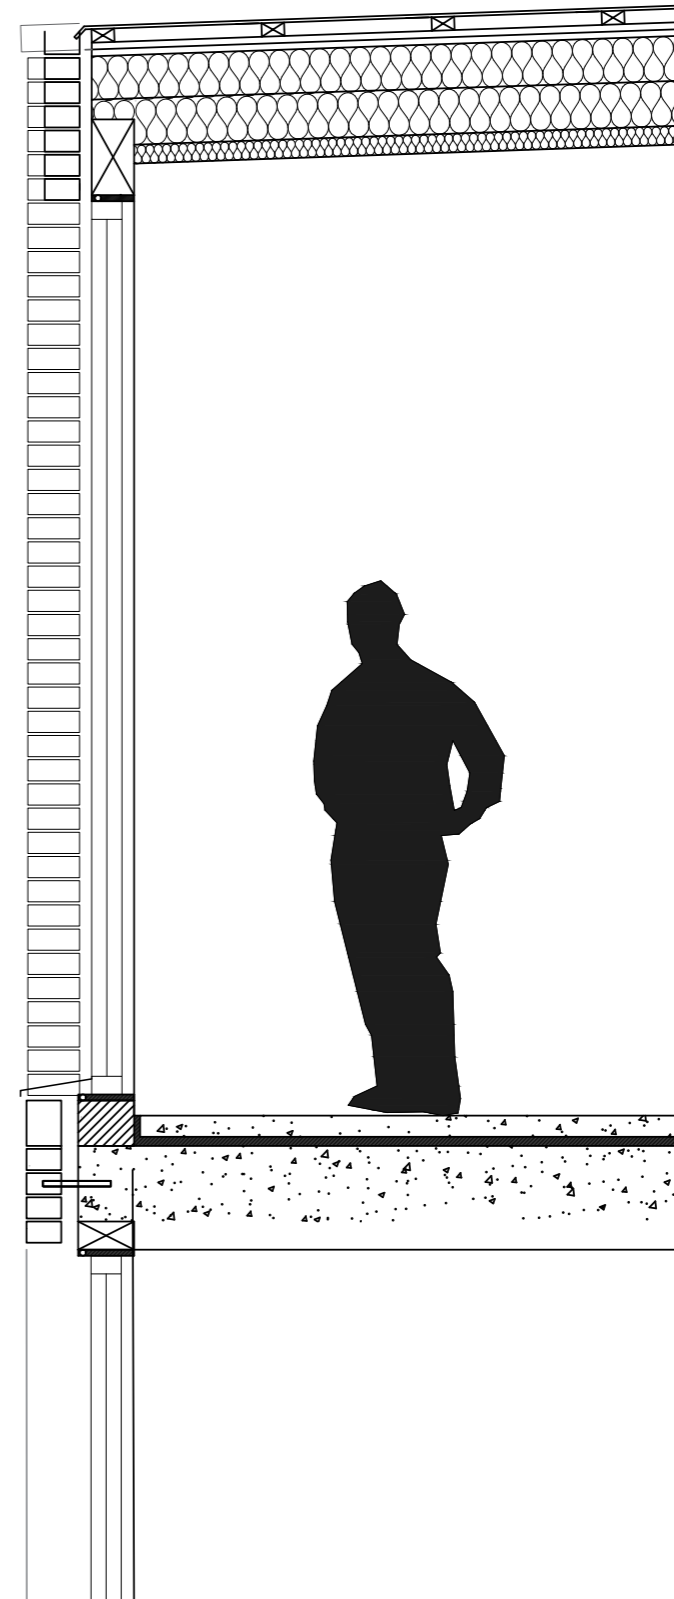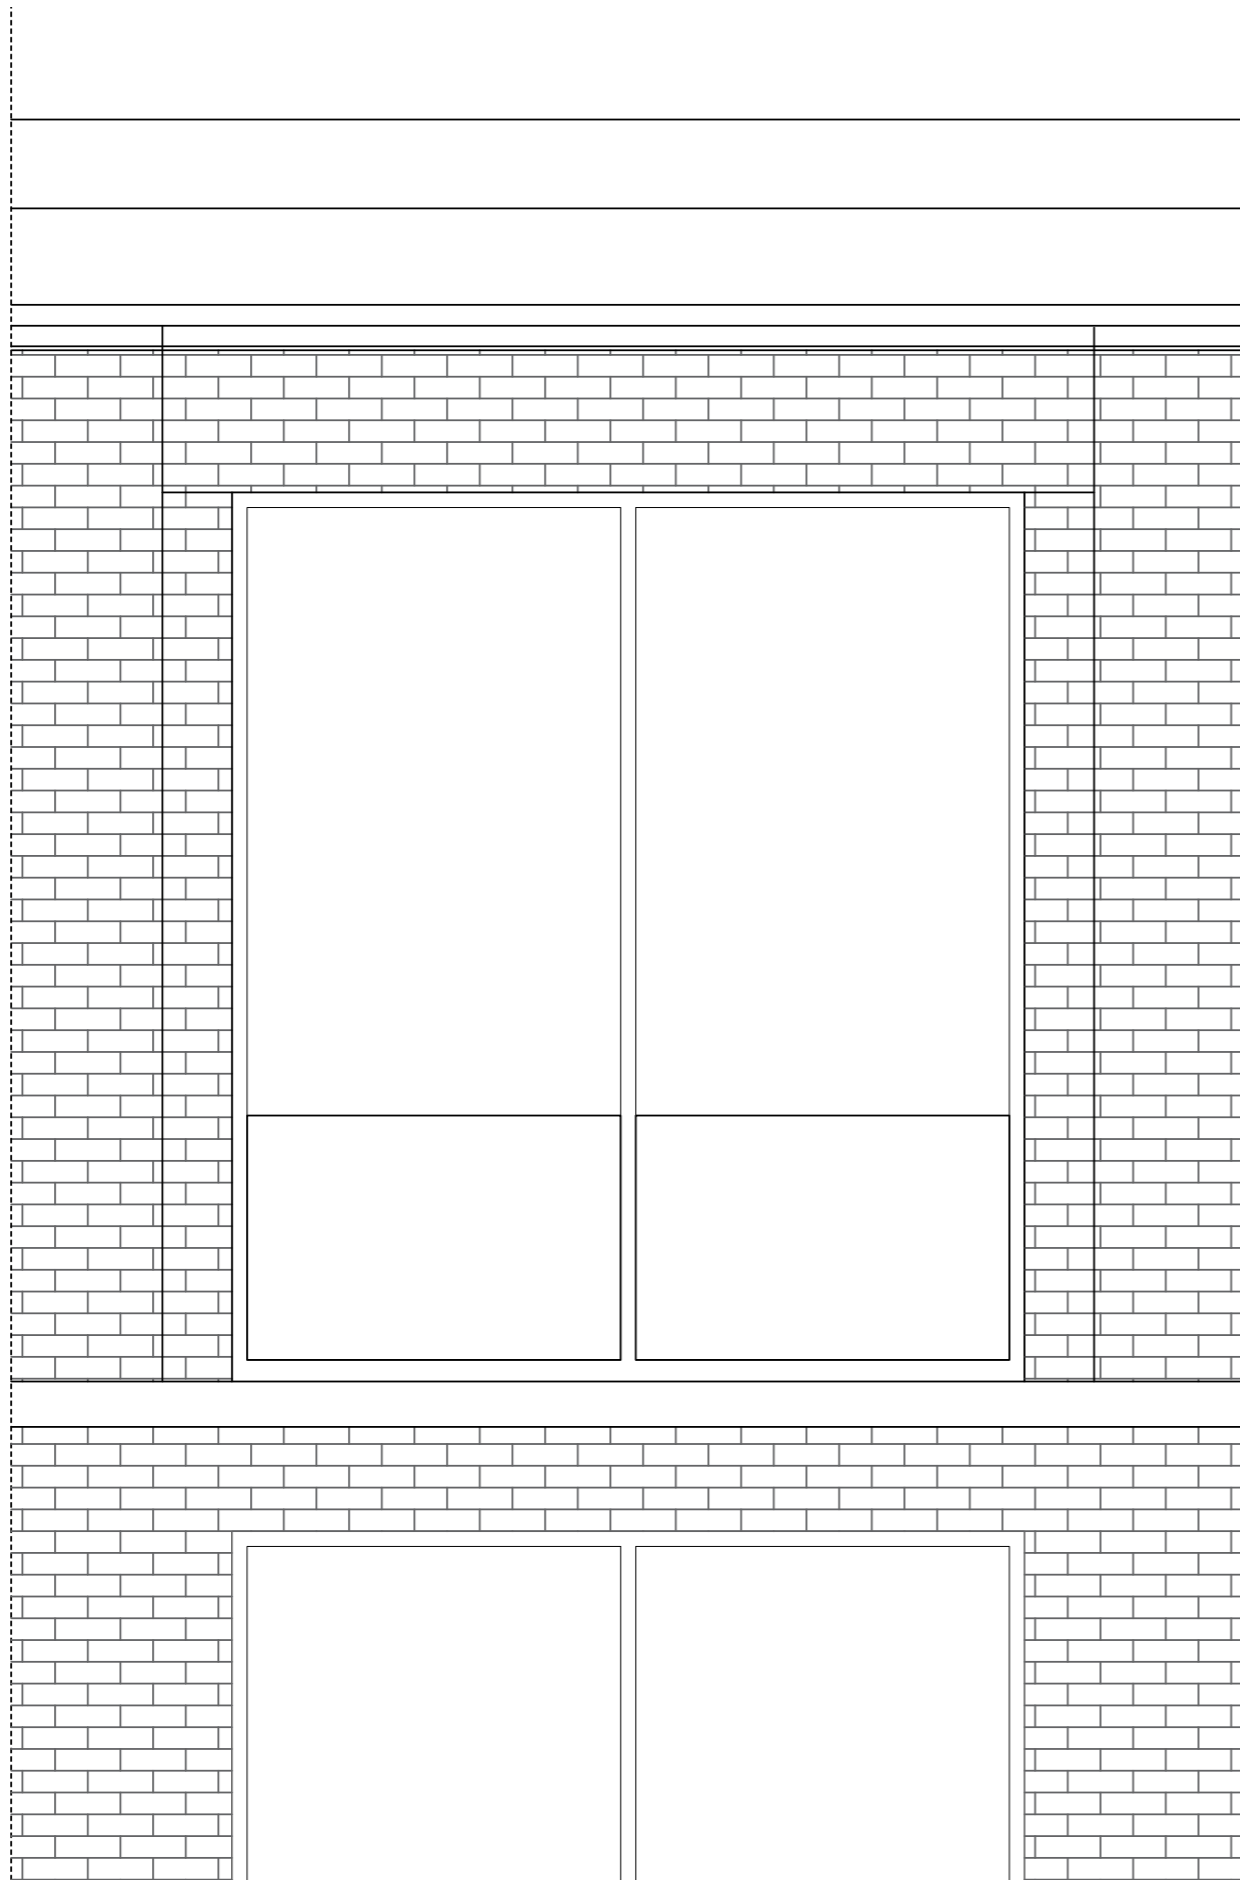

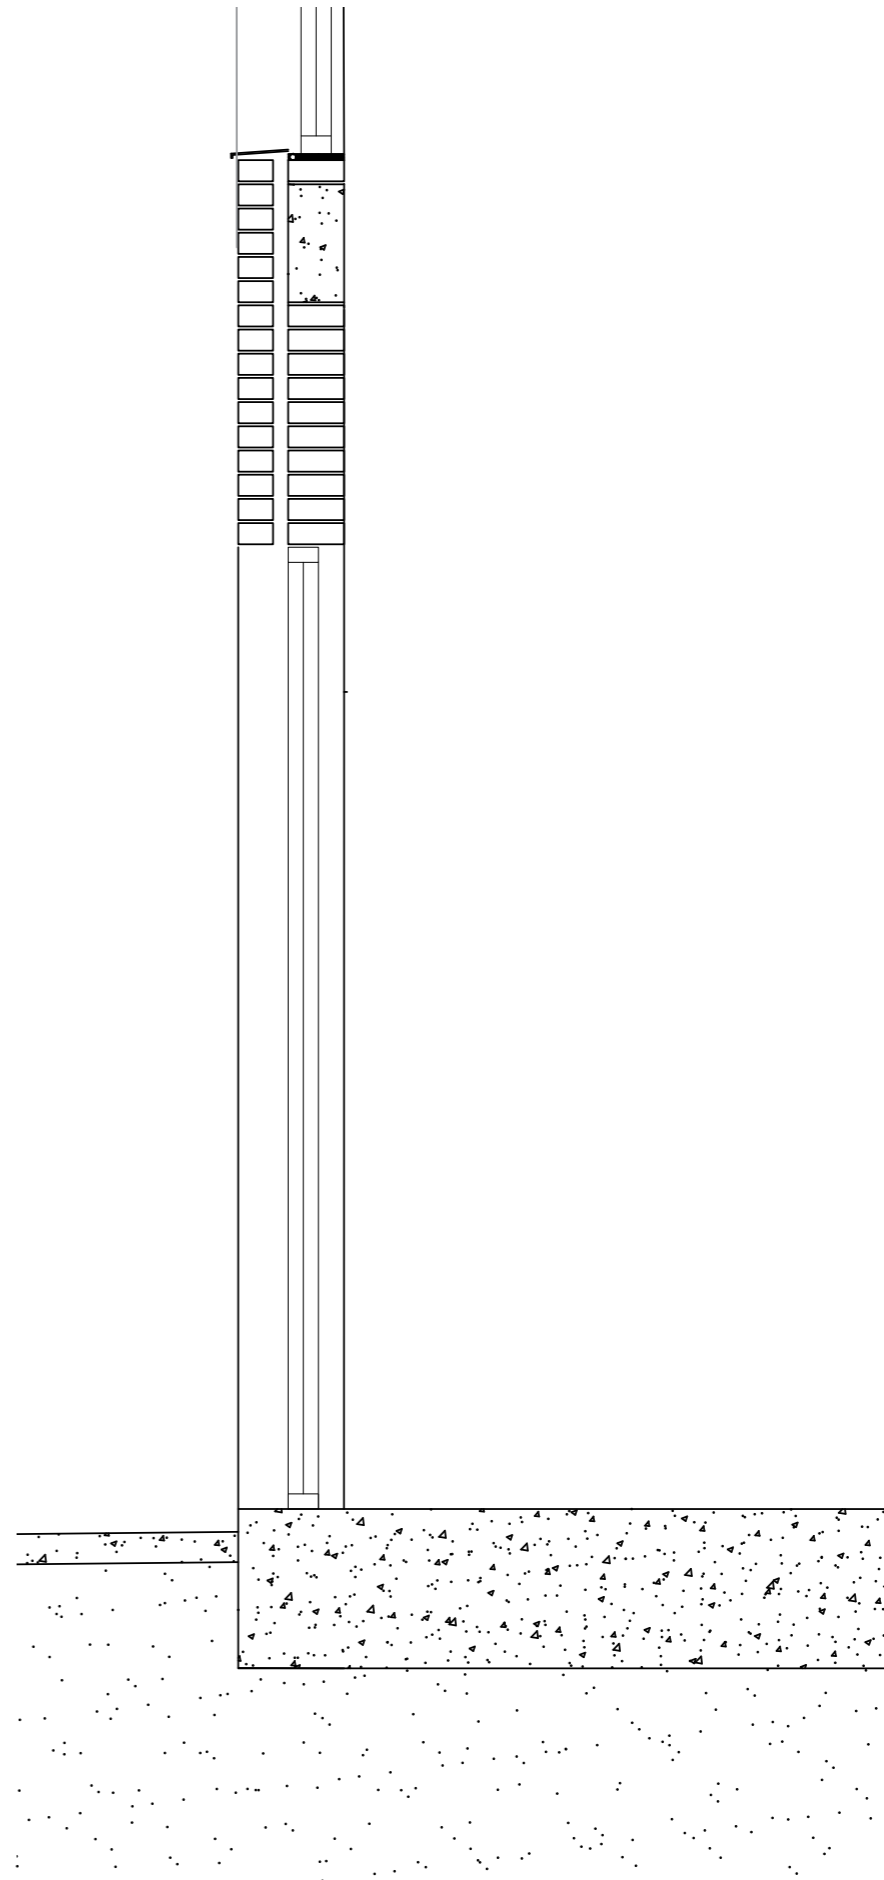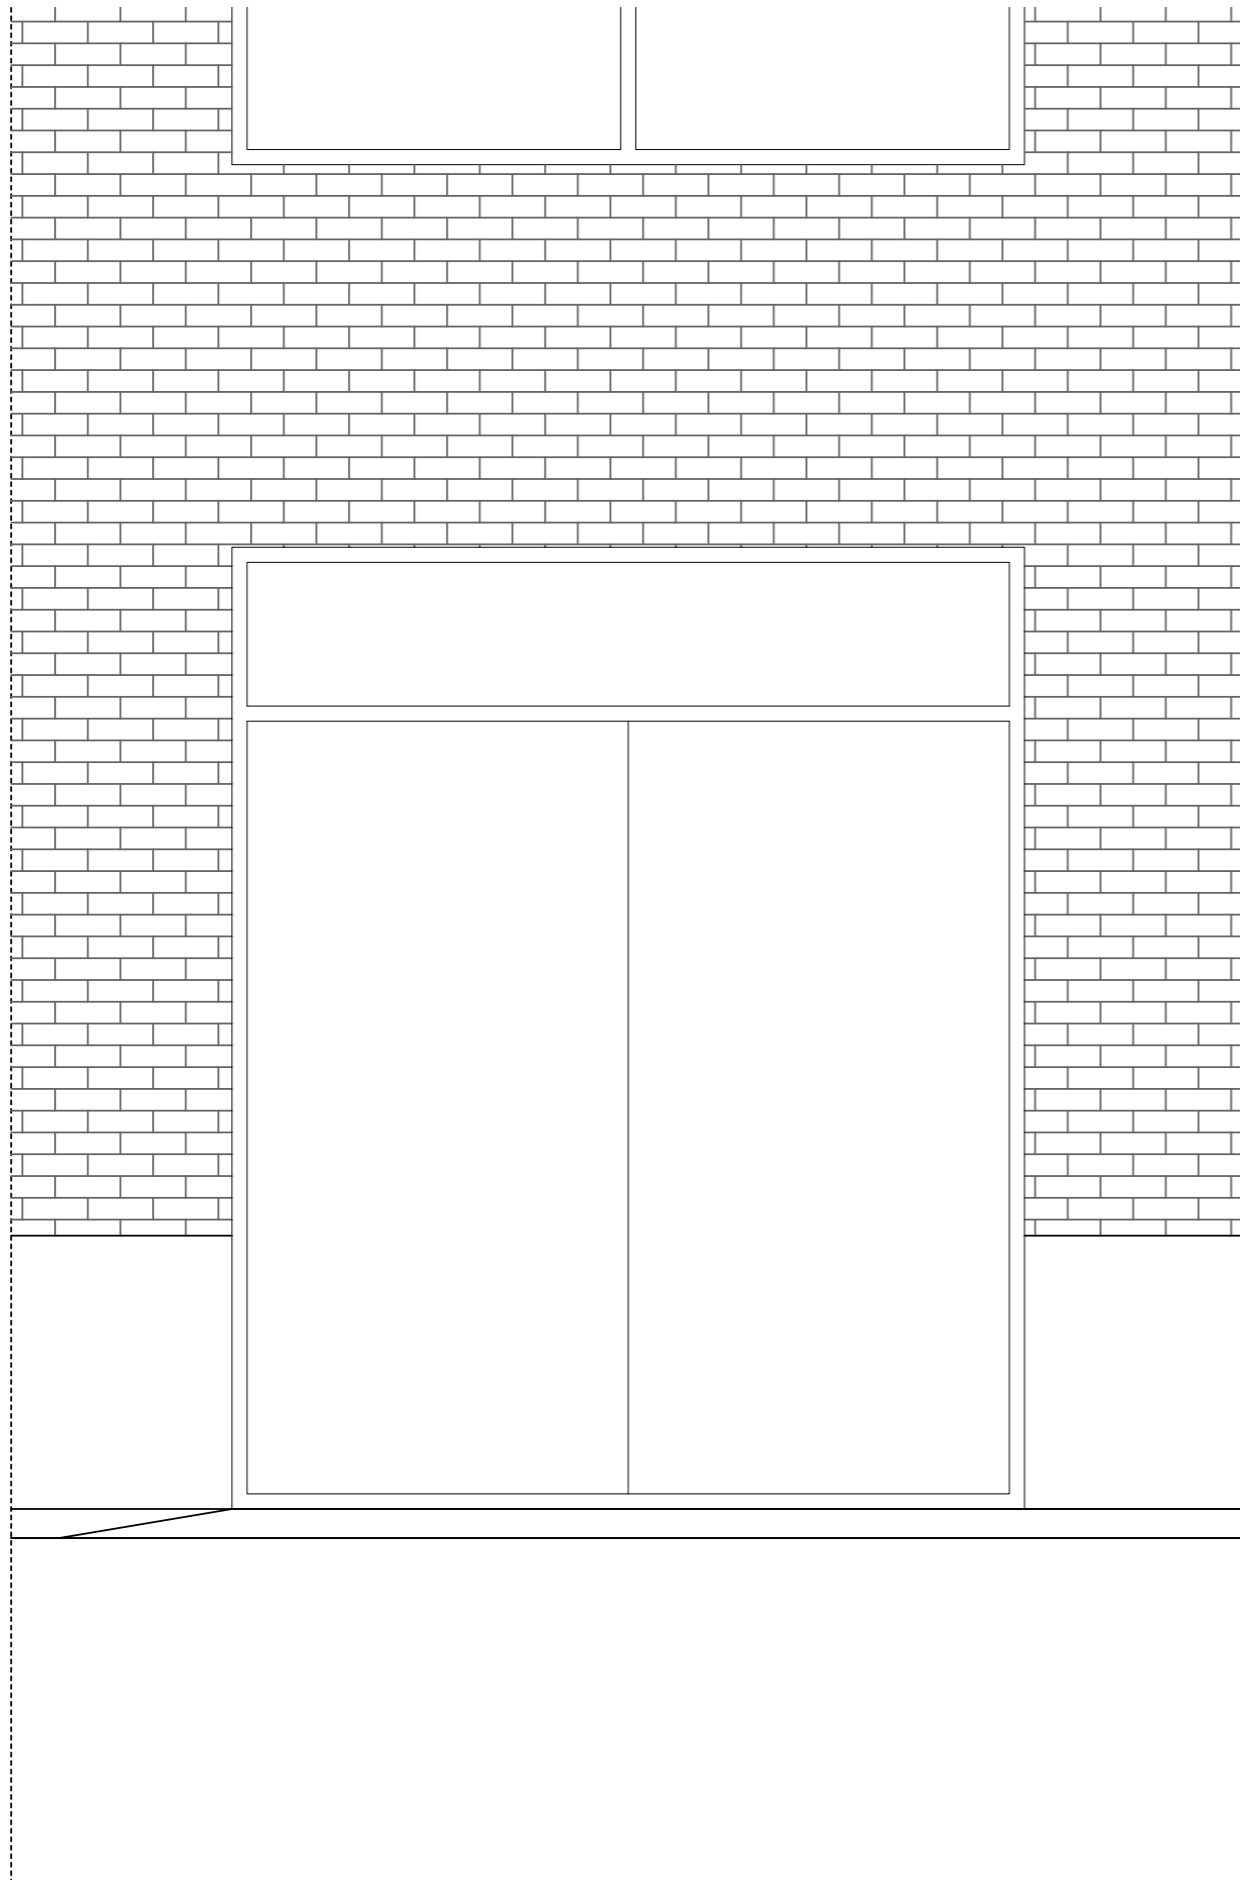

ORIGINAL MATERIALS

 

NEW MATERIALS

