



Majabben  
ACEX05  
Linnea Johansson

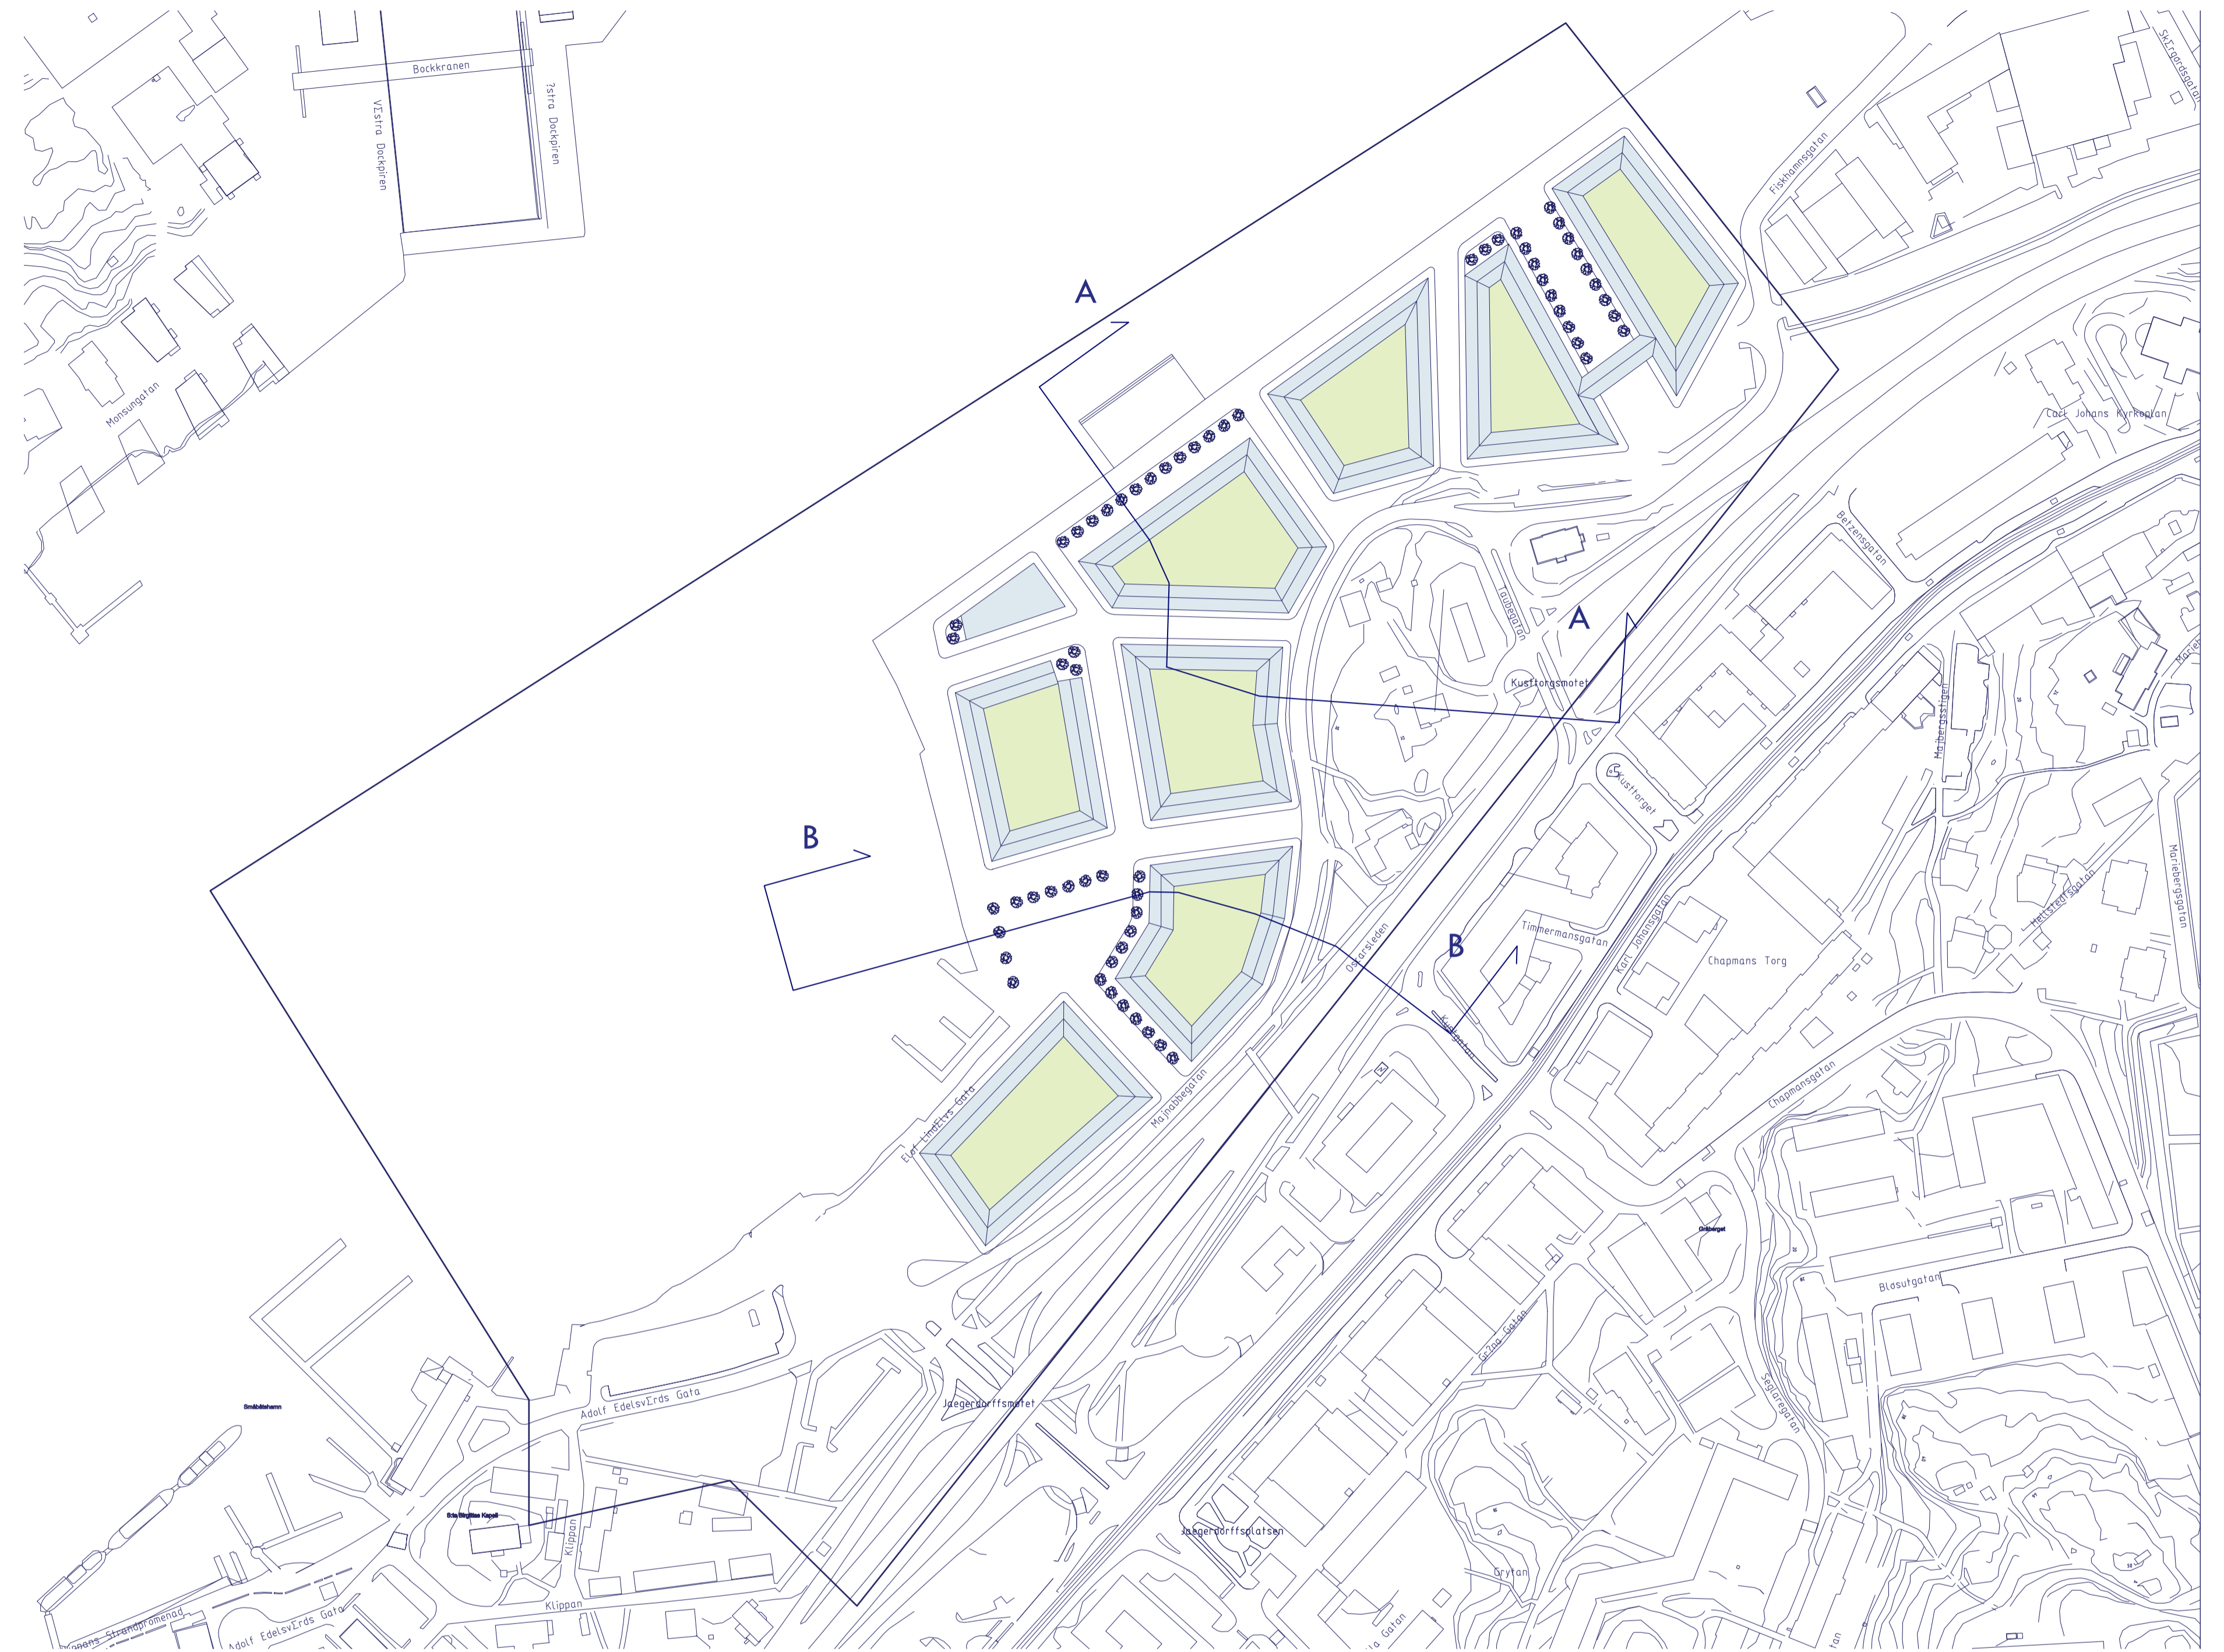


Situationsplan  
1:2000



Sektion A-A  
1:400

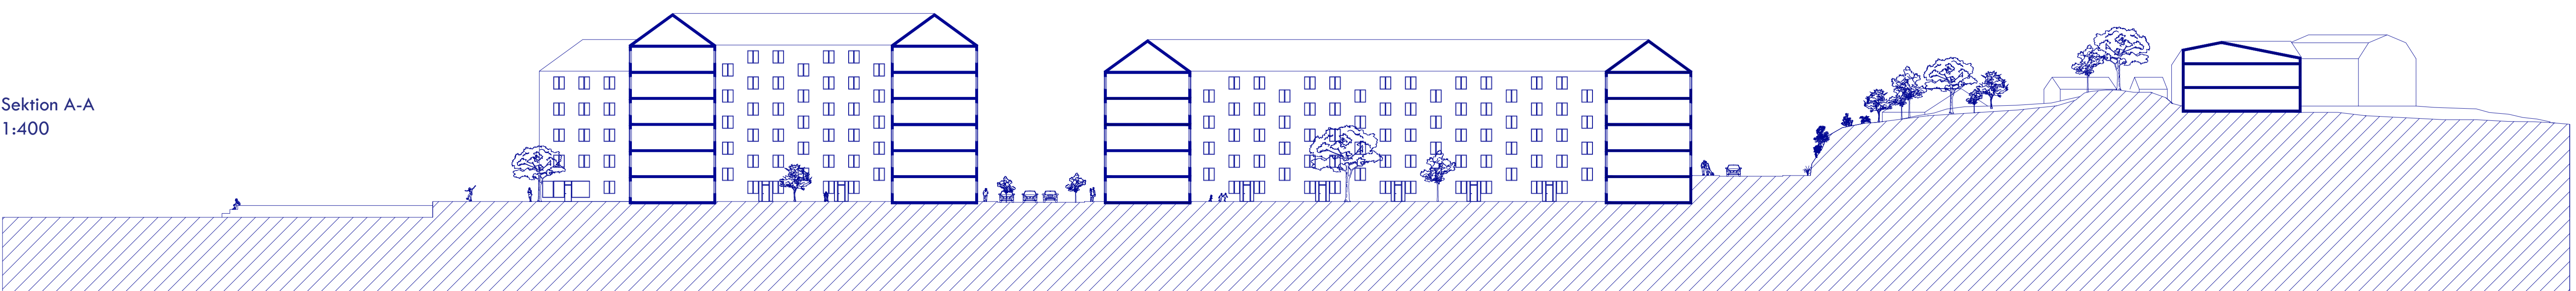

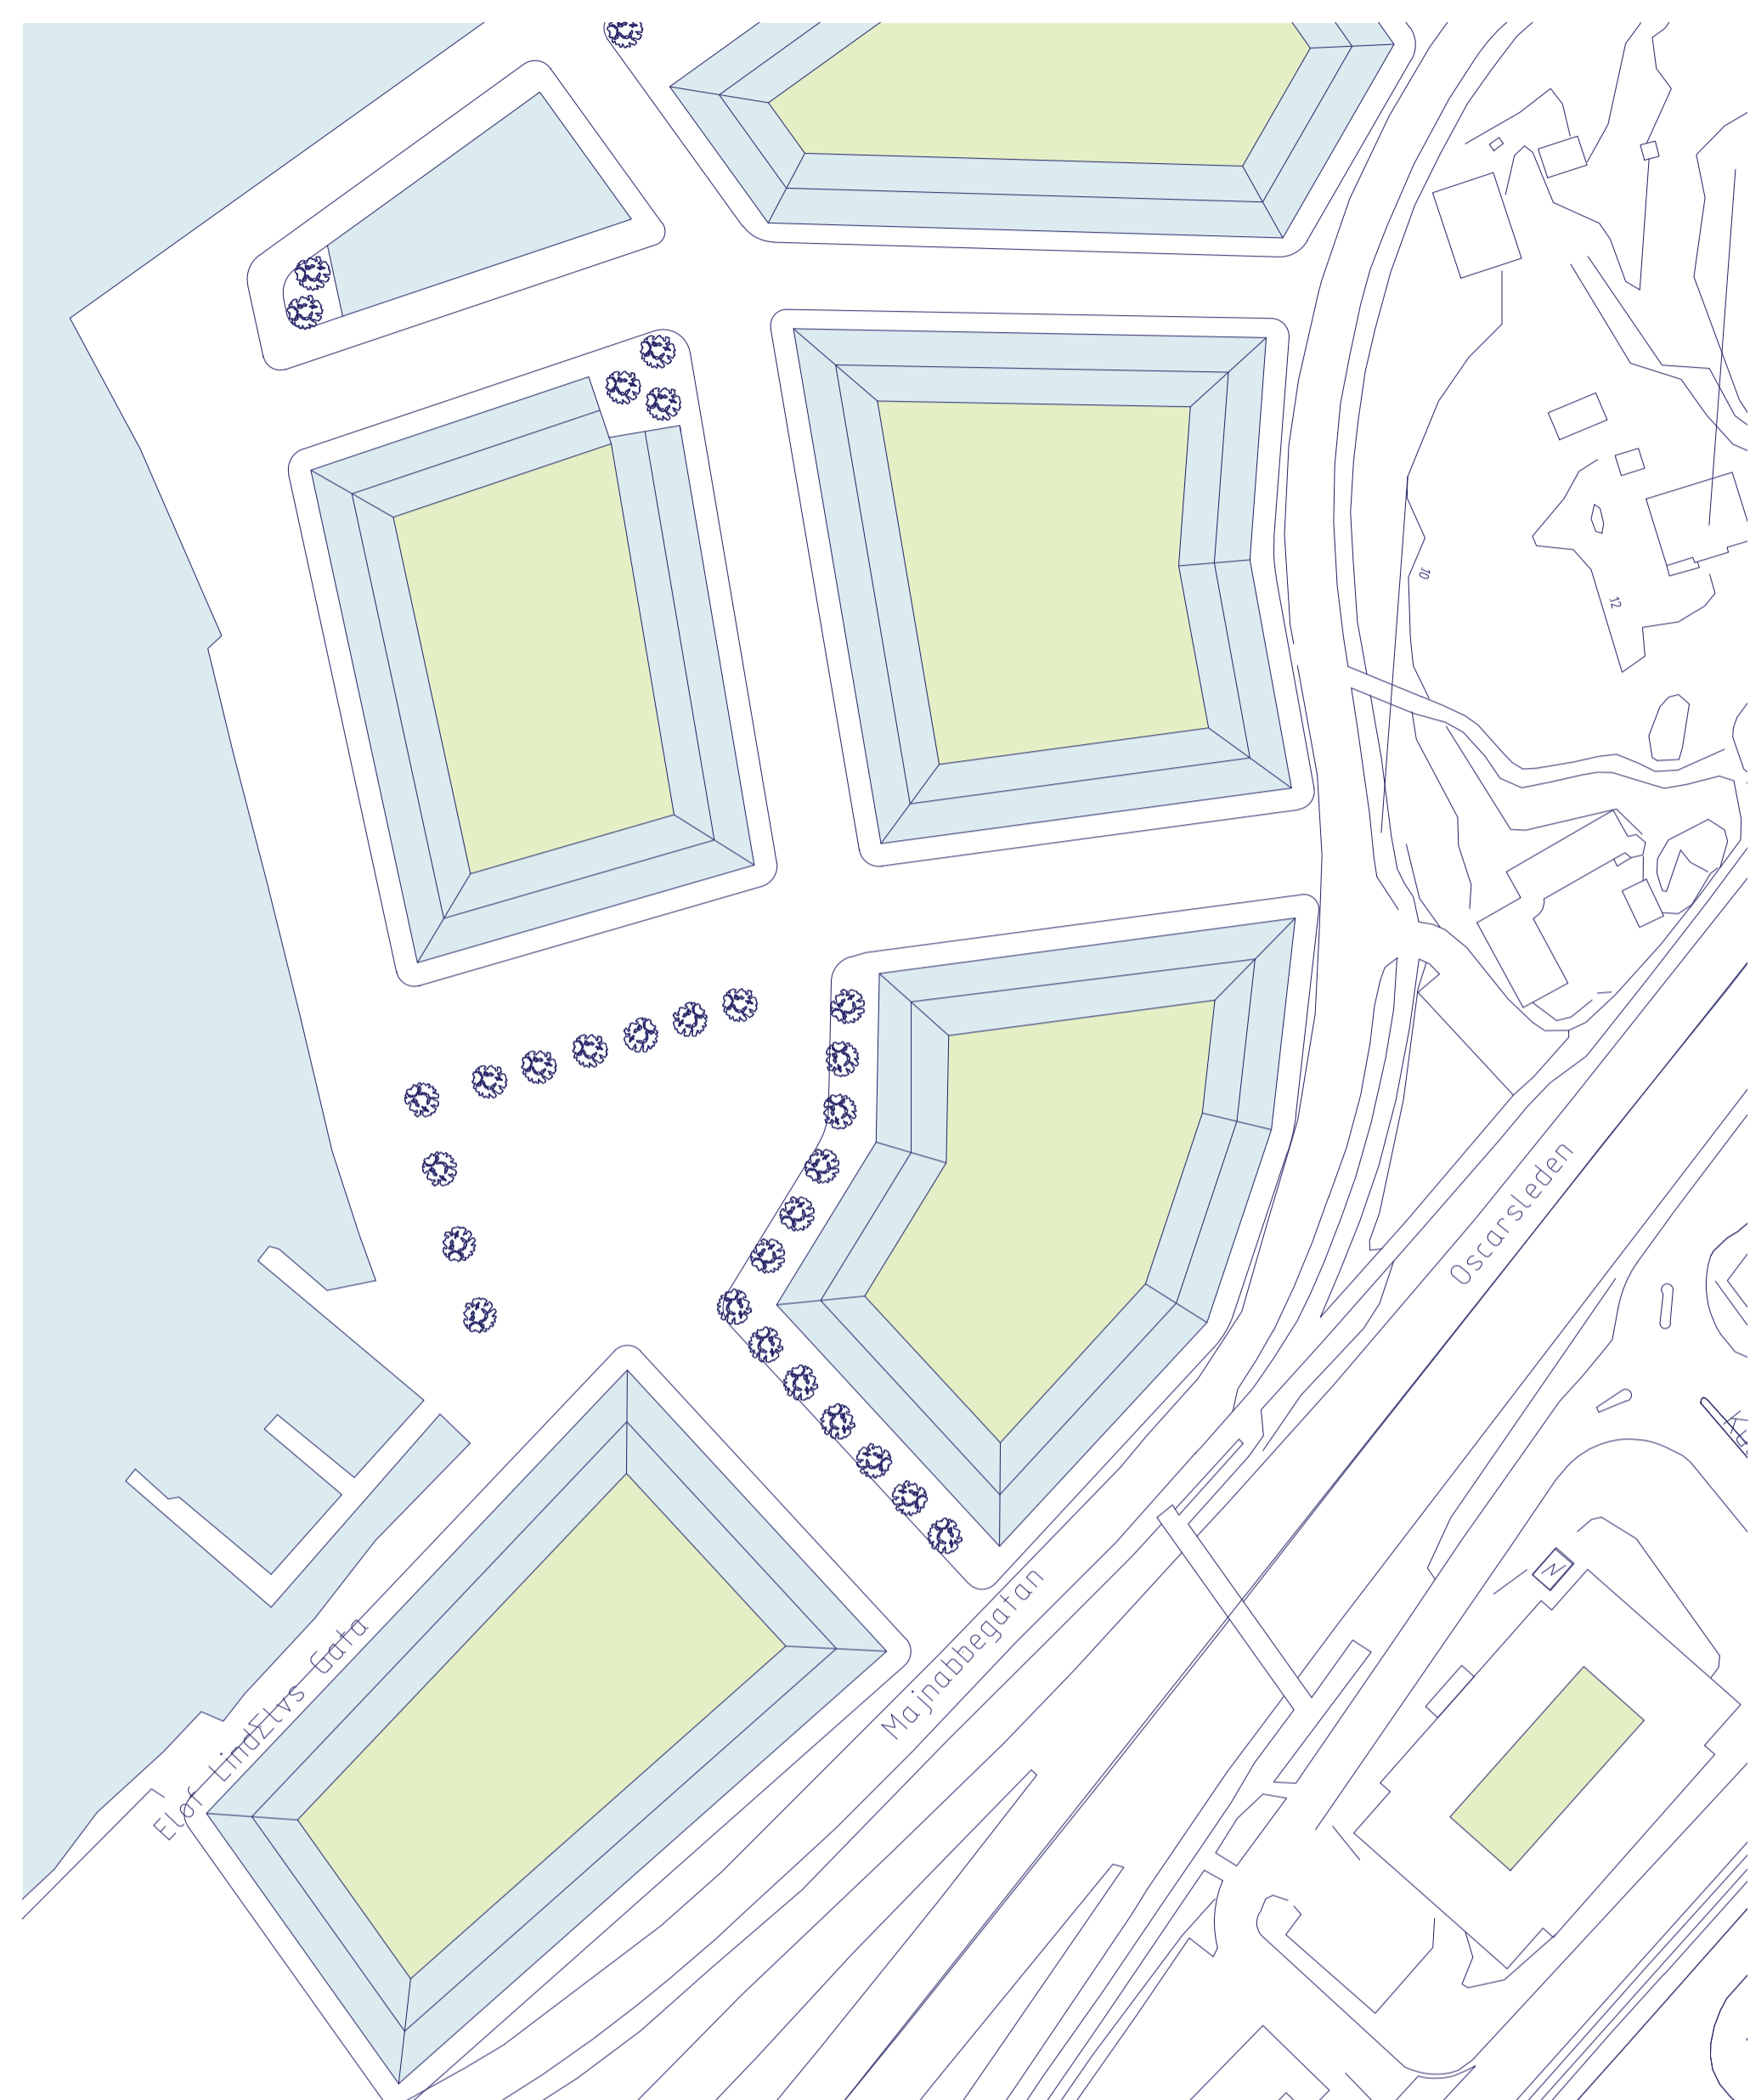


Planutsnitt  
1:1000




Sektion B-B  
1:400




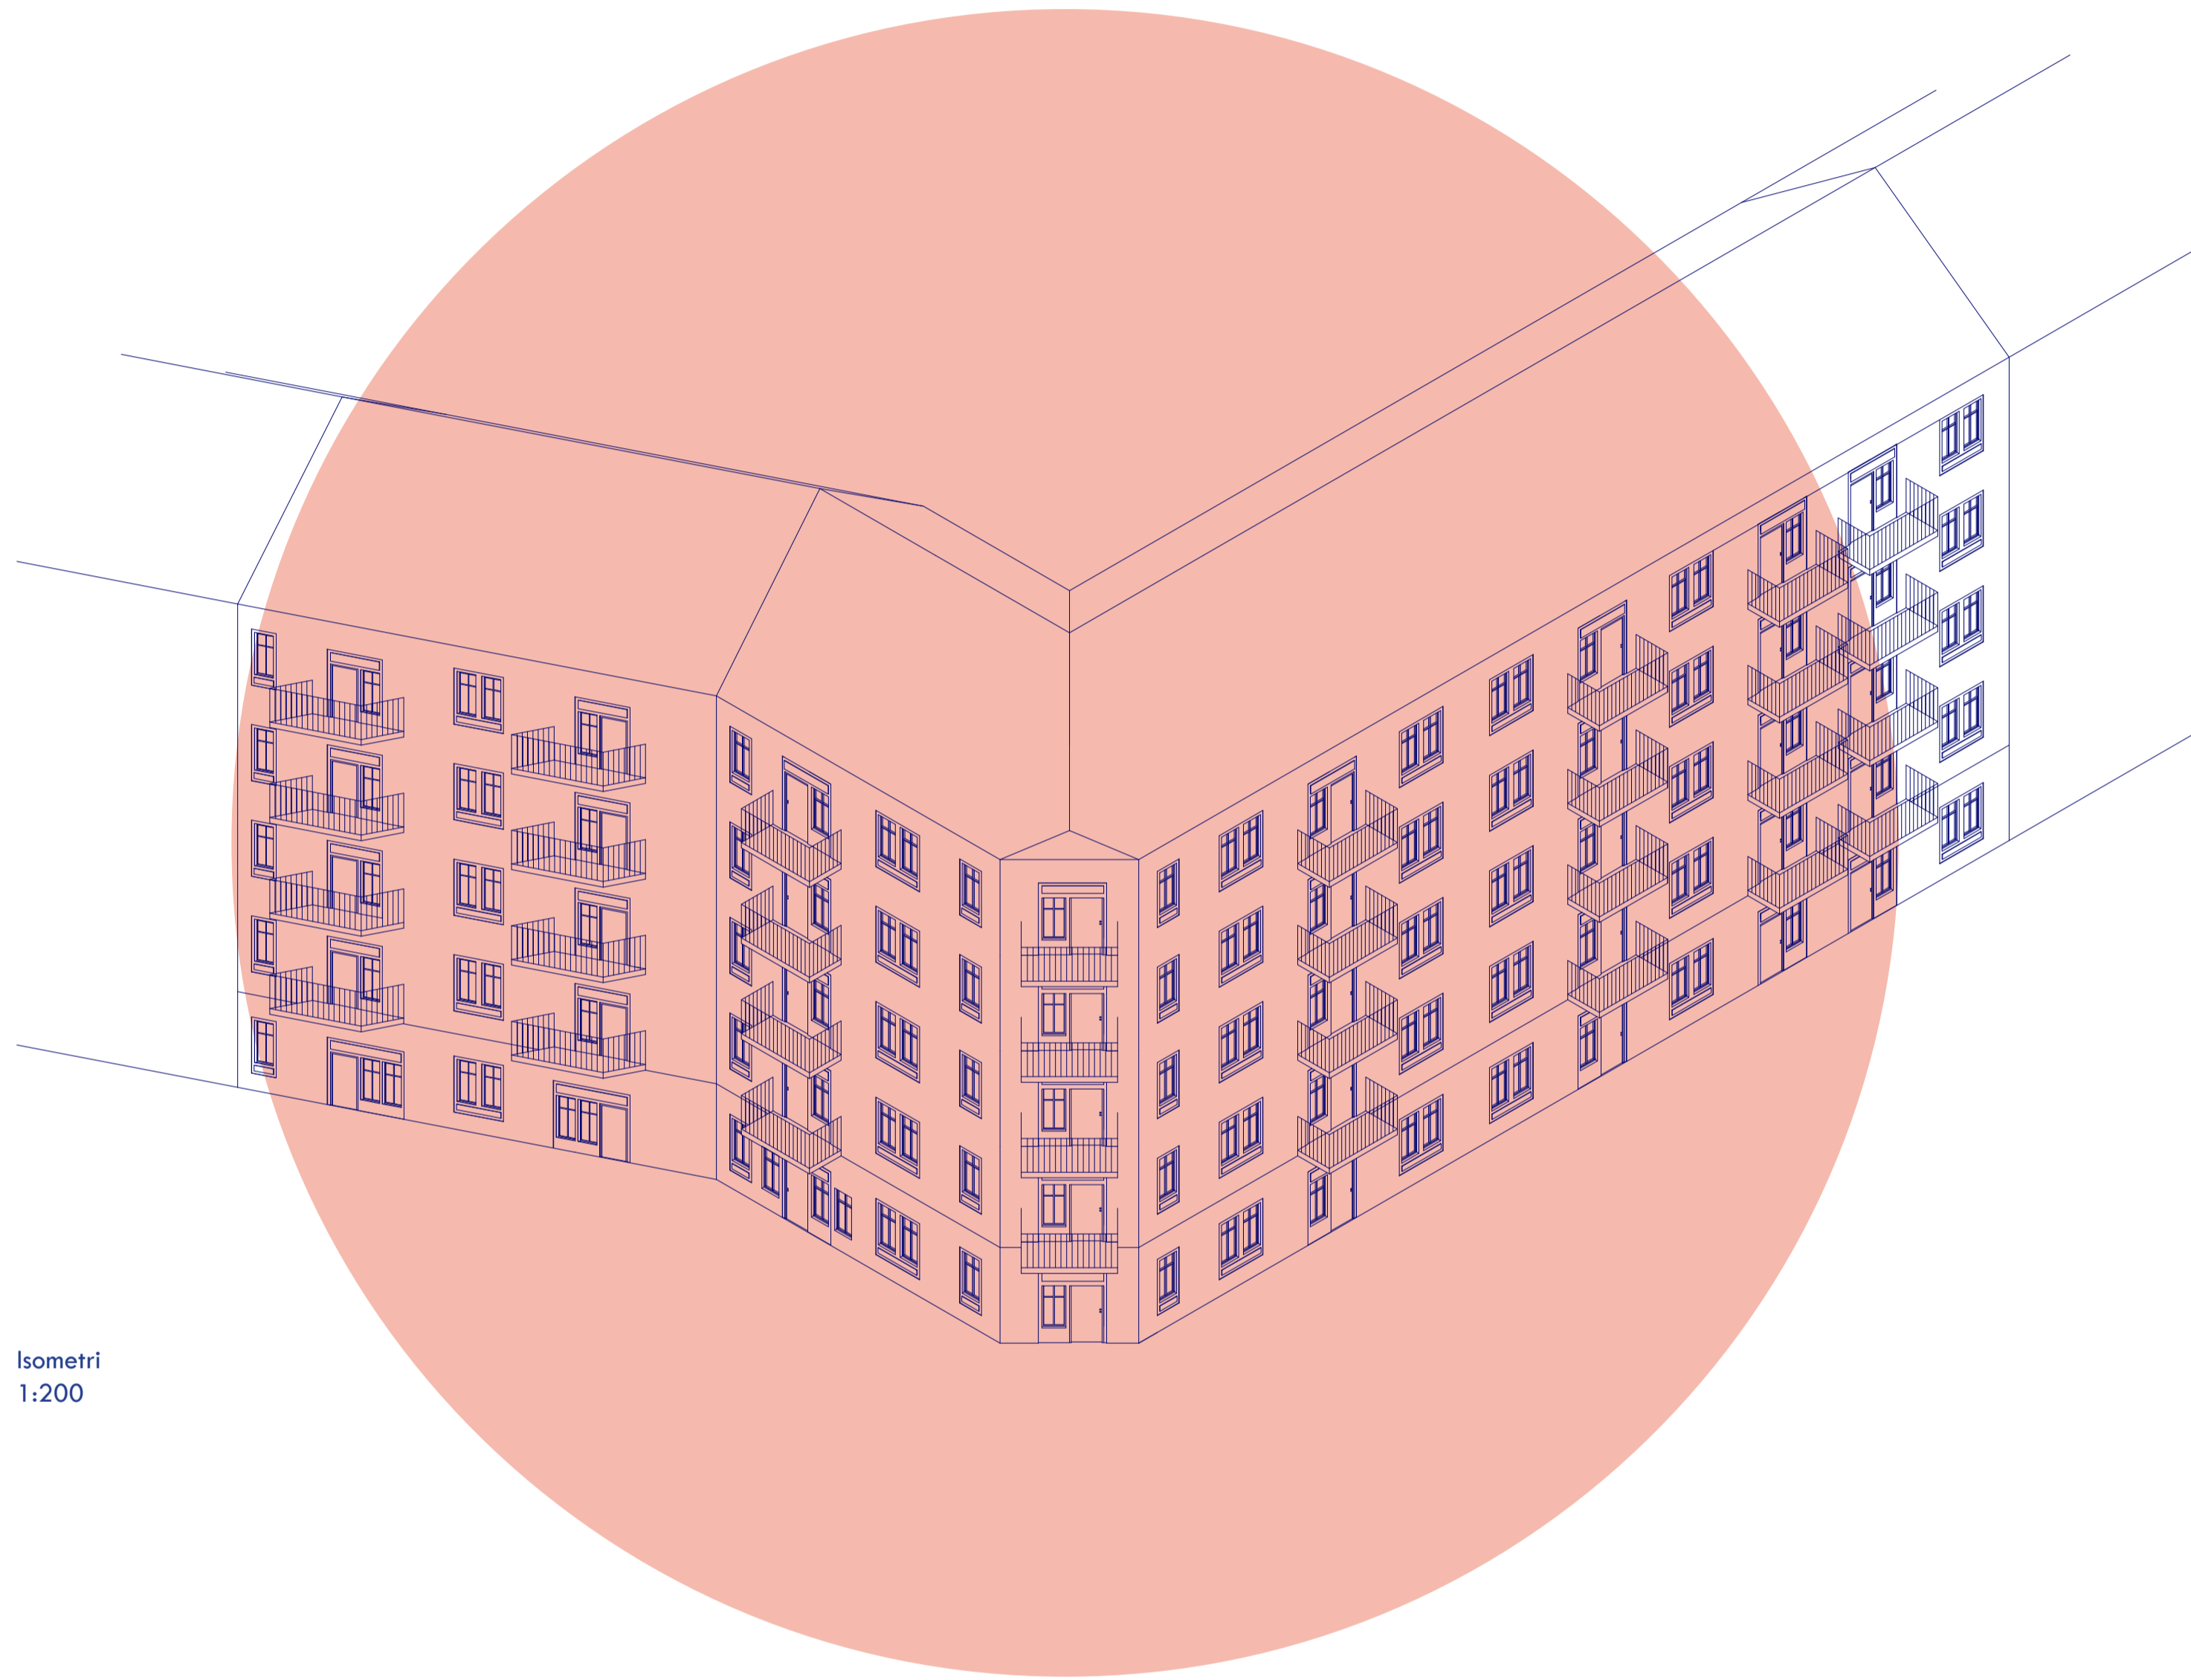

Isometri  
1:200

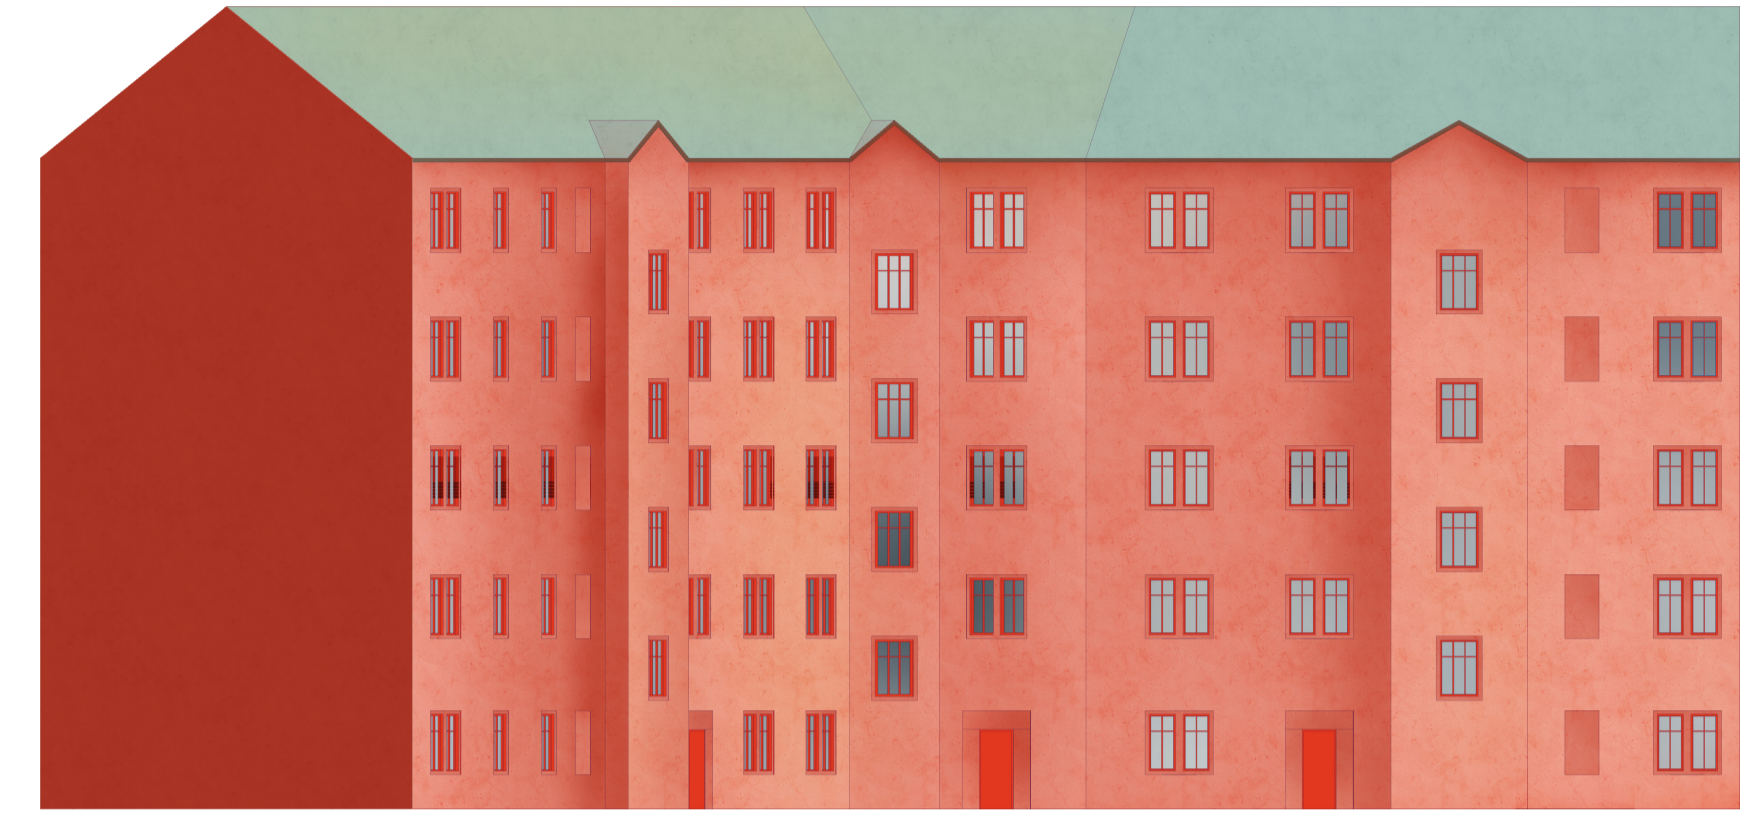

Fasad mot gård  
1:200

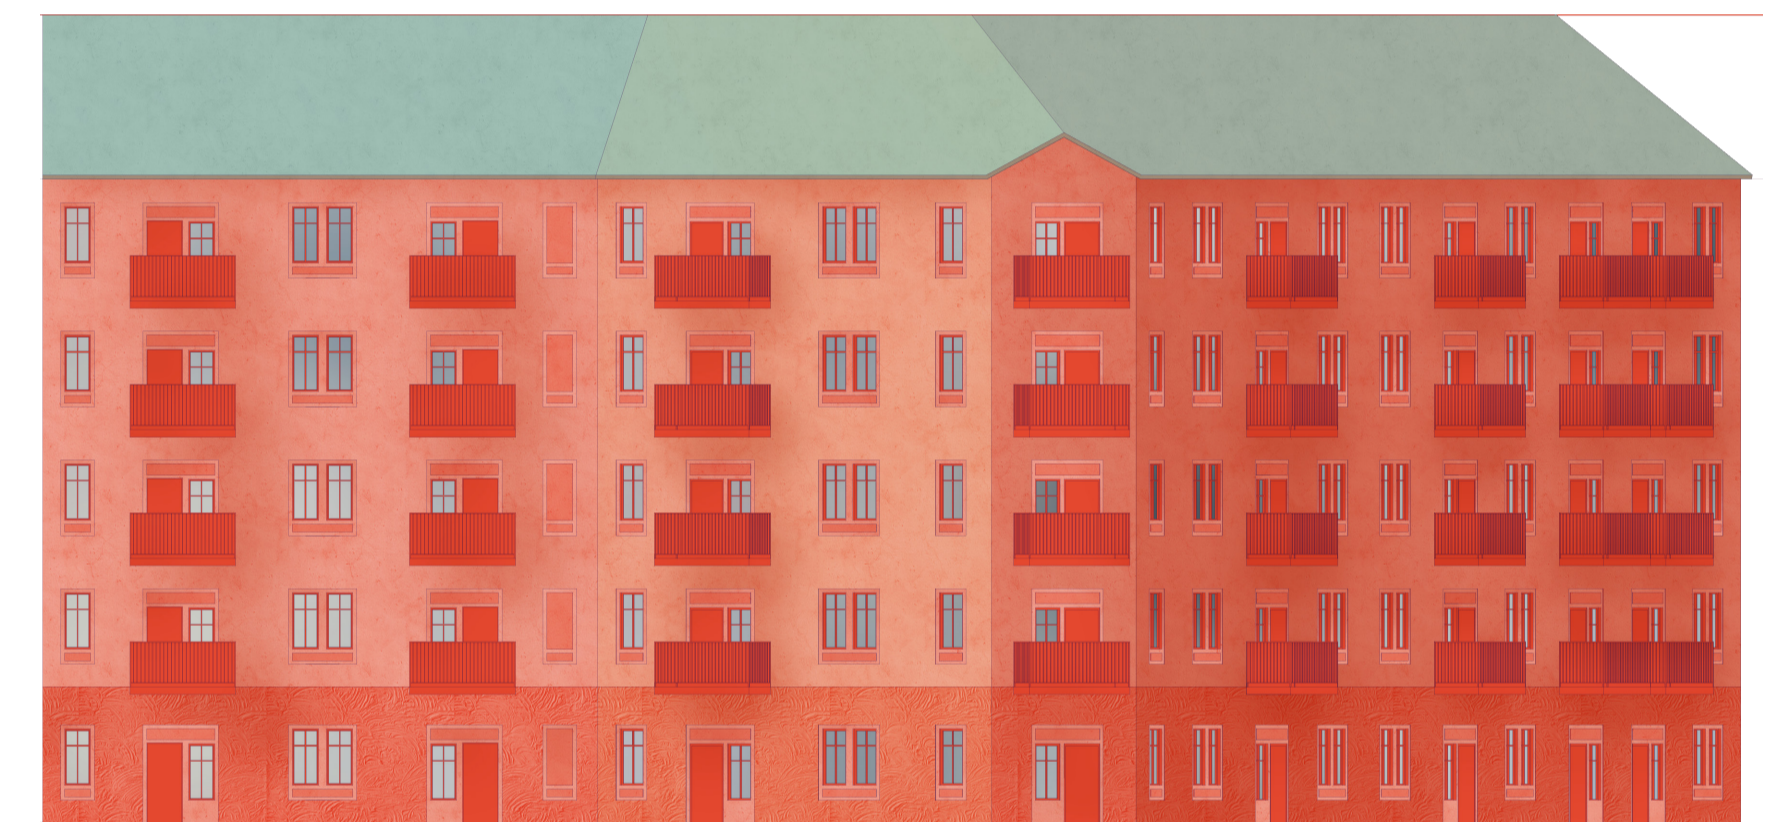

Fasad mot torg  
1:200



Sektion  
1:200



Normalplan  
1:200