


VANDRA PLANLÖST

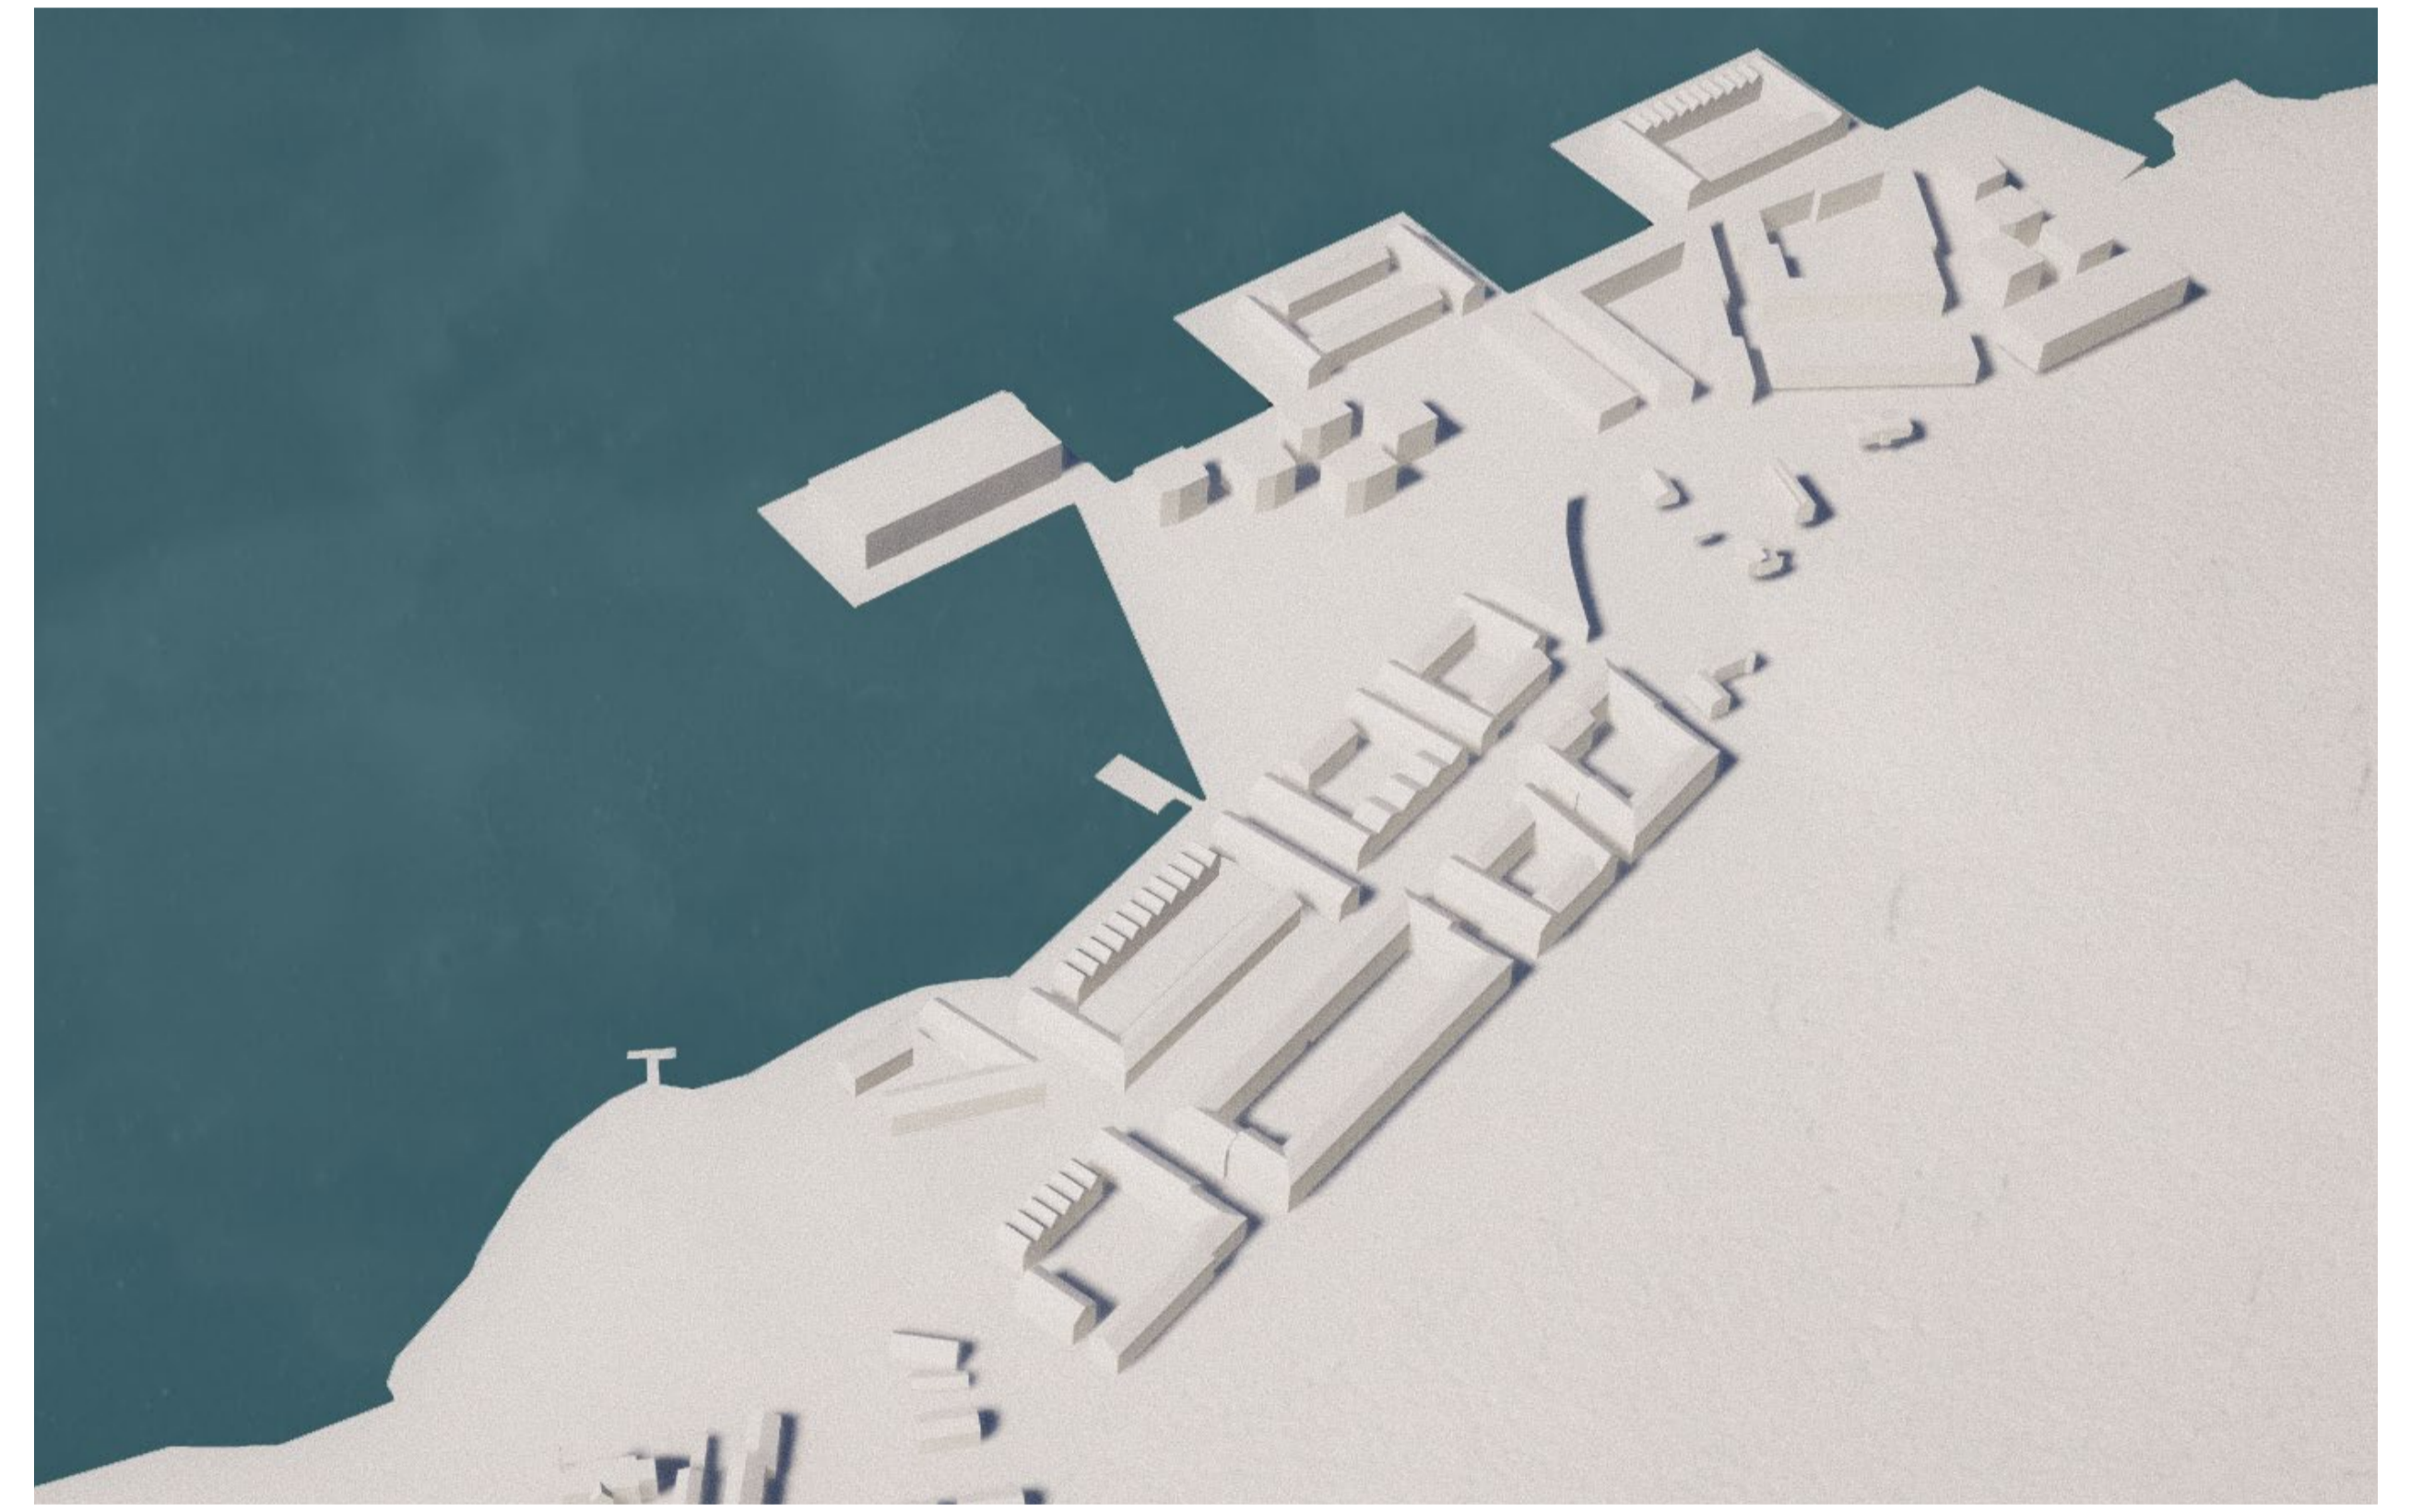




Planutsniit 1:1000 (A1)



Vy kvarter



Vy kajpromenad

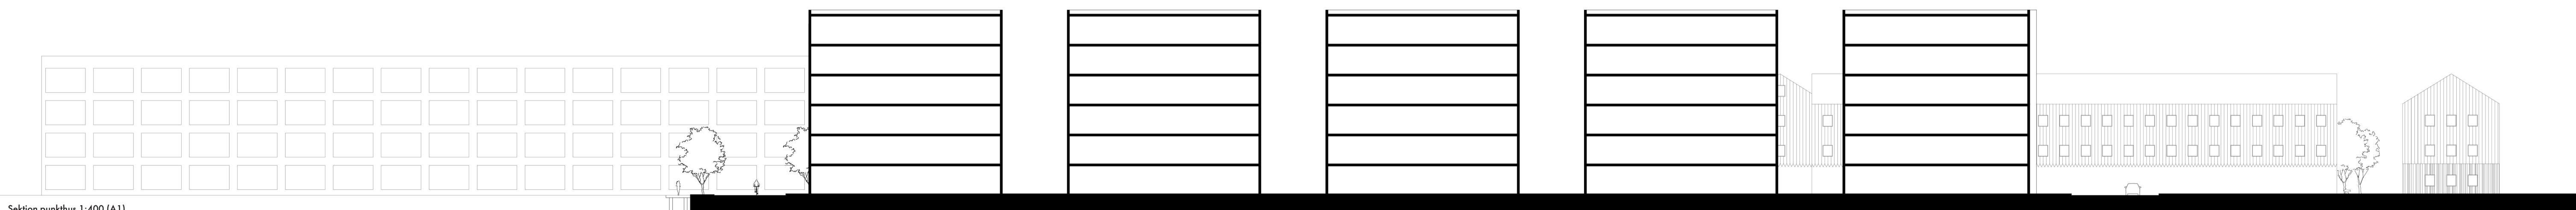

Sektion punkthus 1:400 (A1)